


6-30-47

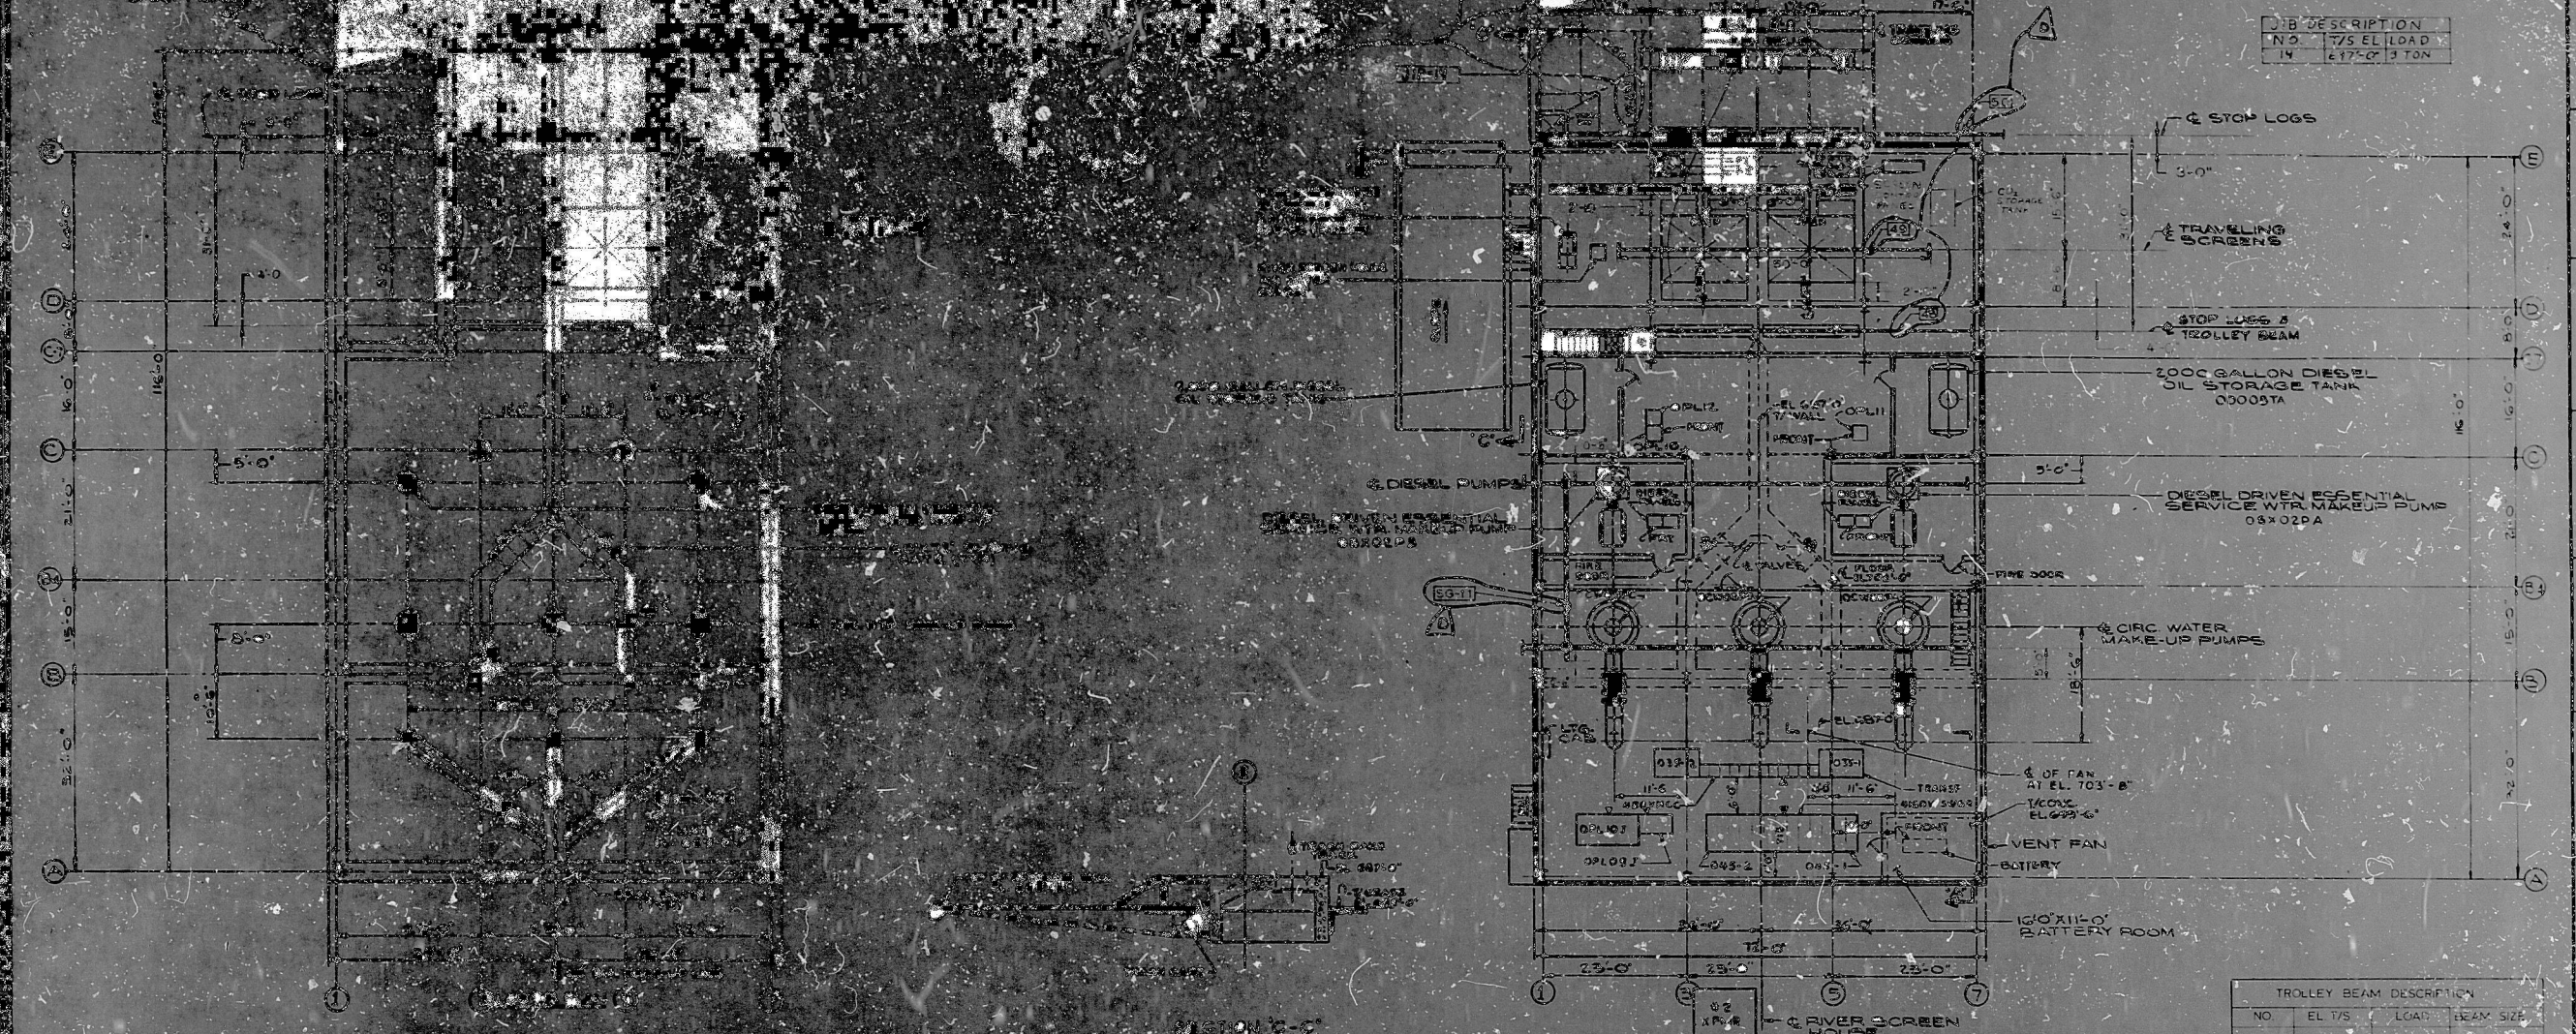

DESCRIPTION

NO.	EL. T/S	LOAD	BEAM SIZE
1	677'-0"	3 TON	

TROLLEY BEAM DESCRIPTION

NO.	EL. T/S	LOAD	BEAM SIZE
1	677'-0"	3 TON	18" x 24"
2	677'-0"	10 TON	24" x 72"
3	677'-0"	10 TON	24" x 72"

NOTE: FOR MATERIALS & EQUIPMENT HANDLING SCHEDULE SEE M-516-1 & M-516-2

SINGLE GIRDER DESCRIPTION

NO.	EL. T/S	LOAD	BEAM SIZE
1	677'-0"	3 TON	18" x 24"

APERTURE CARD

CLANG/TROLLEY BEAM LOCATION
 RIVER SCREEN HOUSE
 CYRUS STATION UNIT 102
 COMMONWEALTH EDISON CO.
 CHICAGO, ILLINOIS

APERTURE CARD

NO.	EL. T/S	LOAD	BEAM SIZE
1	677'-0"	3 TON	18" x 24"

14-517 SHEET 1 OF 1

8403060474

PDR RIDS

