


CONTACT	POSITION FRONT VIEW			CWD
	ΦA	OFF	ΦC	
1	X			0629
2			X	0629
3	X		X	0629
4		X		

MAINTAINED CONTACT
* - THIS SHEET

SS (DIESEL LOADING TEST)

CONTACT	POSITION FRONT VIEW						CWD
	OFF	LB2	LB3	LB4	LB5	LBM	
1	X						
2		X					0629
3			X				0629
4				X			0629
5					X		0629
6						X	0629
7	X						
8		X					0629
9			X				0629
10				X			0629
11					X		0629
12						X	0629

MAINTAINED CONTACT
GRAYHILL SERIES 44

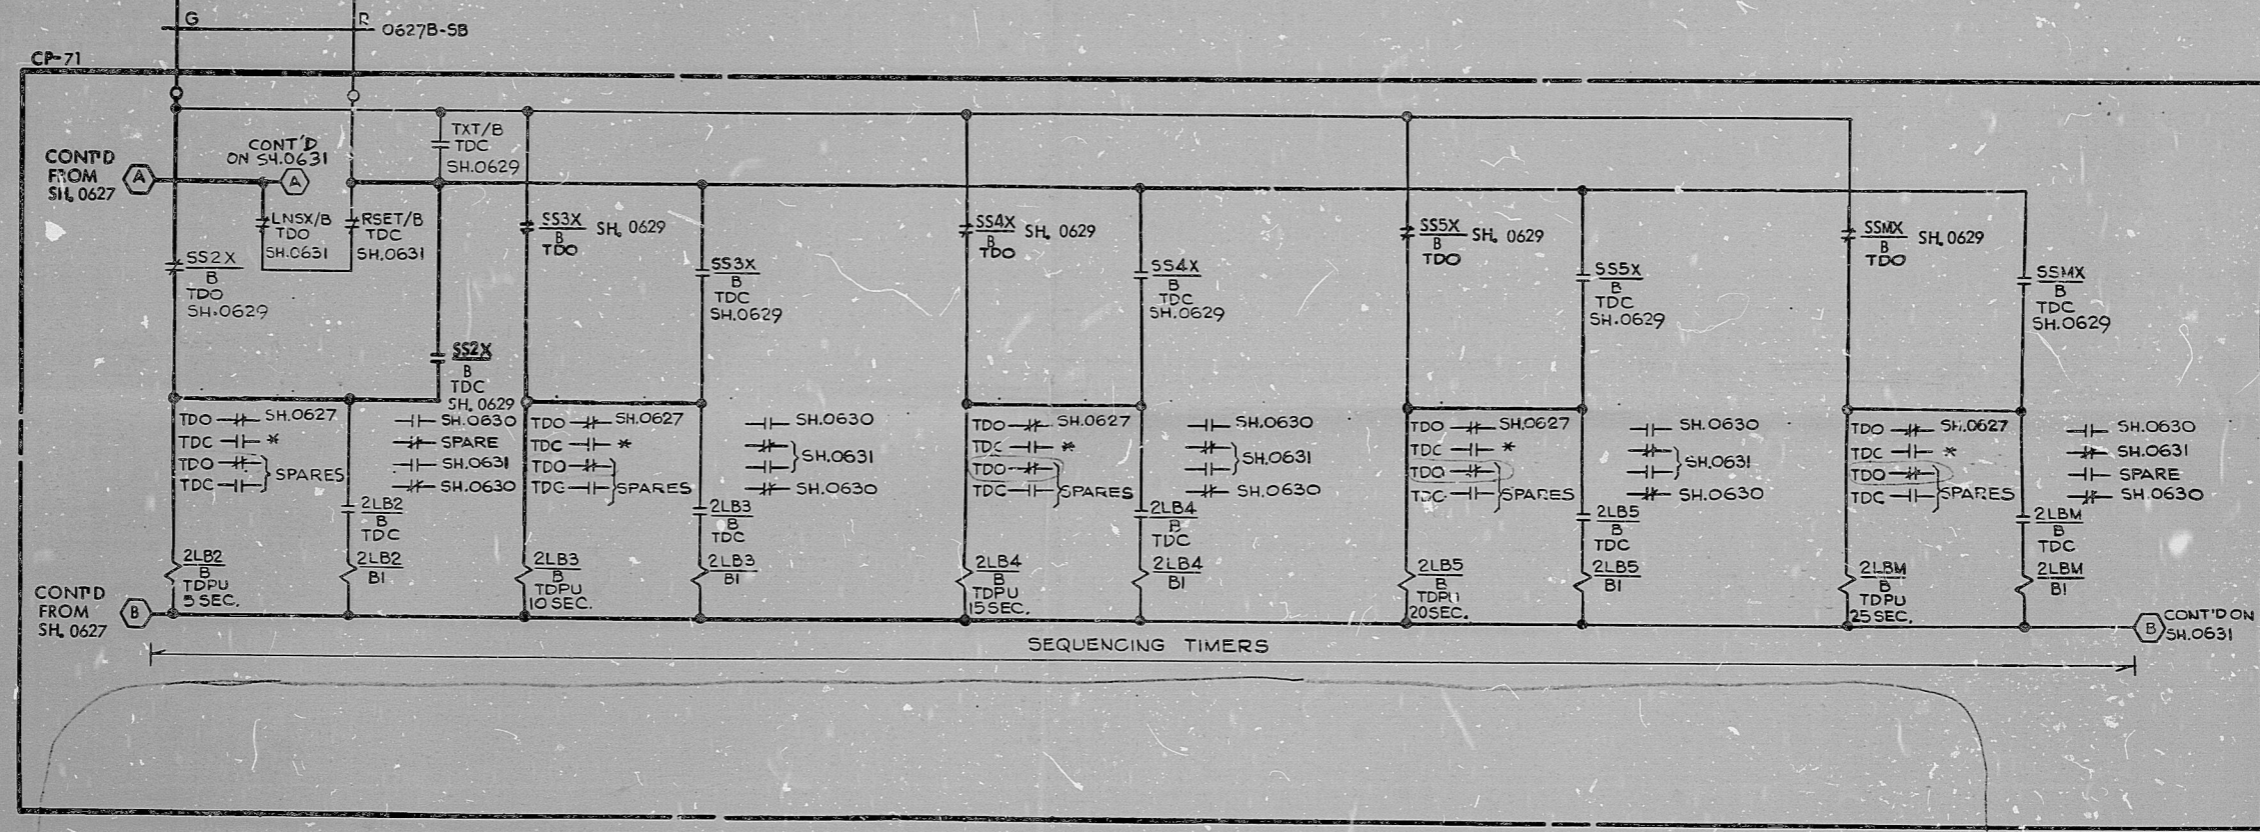

PRC APERTURE CARD

NUCLEAR SAFETY RELATED		WPPSS QUALITY CLASS I	
EDASCO SERVICES INCORPORATED		WASHINGTON PUBLIC POWER SUPPLY SYSTEM	
DIV. CONTROL DR. AAN	APPROVED	NUCLEAR PROJECTS NO. 3 & 5	
CH. V. ALKSNINIS	<i>V. Alksnis</i>		
REV. DATE BY APPROVED	DATE JUN. 22, 1977	EMER. DIESEL GENERATOR B-SB	
		SEQUENTIAL LOADING SH. 2	
		WPPSS-3240	
		D-6001	
		SHEET 0628	

RIDS

8303160196

