

5				
4				
3				
2	7-2-82	PW	V.A.	
1	9-7-79	A-R	CD	
REV	DATE	BY	APPROVED	

EBASCO SERVICES INCORPORATED
 DIV. CONTROL DR. BK
 CH. V. ALKSHINIS
 DATE MAR. 21, 1978

APPROVED
Wallach
 WPPSS QUALITY CLASS I
 WASHINGTON PUBLIC POWER SUPPLY SYSTEM
 NUCLEAR PROJECTS NO. 3 & 3
 CONTROL WIRING DIAGRAM
 EMER DIESEL ENGINE A-SA CONTROL SH 1


WPPS-3240
 D-6001
 SHEET 0585

NUCLEAR SAFETY RELATED WPPSS QUALITY CLASS I

PRC APERTURE CARD

TO RELAYS SDR, SFR FOR CONTINUATION SEE MFR DWG (-5476) CONT'D ON SH0581

DIESEL GEN A-SA ONTL PANEL CUB 2

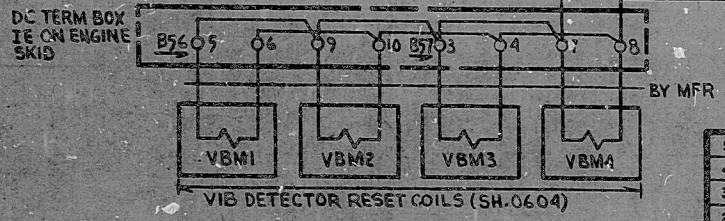

NOTE 10 1323 11-74 069524

RIDS

8303160280

