


SYN SW

CONTACT	POSITION FRONT VIEW		SS M266	SS M265
	OFF	ON	CWD	CWD
1		X	*	*
2		X	*	*
3		X	0409	0574
4		X	0583	0583

MAINTAINED CONTACT WITH KEY LOCK, KEY REMOVABLE IN 'OFF' POSITION ONLY
* THIS SHEET

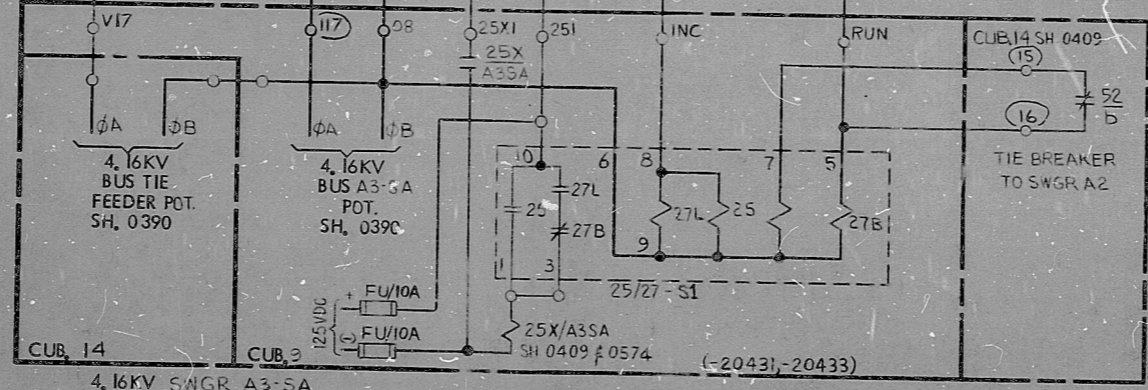

PRC APERTURE CARD

3 4 5 6 7 8 9 10 11 12 13 14 15 16 17 18 19 20 21 22 23 24 25 26 27 28 29 30 31		NUCLEAR SAFETY RELATED		WPPSS QUALITY CLASS 1	
EBASCO SERVICES INCORPORATED				WASHINGTON PUBLIC POWER SUPPLY SYSTEM	
DIV. CONTROL DR. KKM				NUCLEAR PROJECTS NO. 3 & 5	
CH. M. SHEVADE				CONTROL WIRING DIAGRAM	
DATE APR 23, 1976				EMER DIESEL GENERATOR A-SA	
APPROVED				SYNCHRONIZING	
WPPS-3240				D-6001	
SHEET 0579				17"	

RIDS

8303160302

