

CS-1 POSITION FRONT VIEW

CONTACT	OPEN	NORM	CLOSE	CWD
1	X			
2		X		
3			X	
4			X	

SPRING RETURN TO NORMAL

CS-2 CONTACTS POSITIONS

HANDLE	END NO.	POSITION	NORM	OPEN	CWD
1	1C	2C	3	X	
2	2C	4C	4	X	
3	3C	5C	5	X	
4	4C	6C	6	X	
5	5C	7C	7	X	
6	6C	8C	8	X	
7	7C	9C	9	X	
8	8C	10C	10	X	



SPRING RETURN TO NORMAL

TS POSITION FRONT VIEW

CONTACT	REM	LOCAL	CWD
1	X		
2		X	
3	X		
4		X	
5	X		
6		X	
7	X		
8		X	
9	X		
10		X	
11	X		
12		X	
13	X		
14		X	
15	X		
16		X	
17	X		
18		X	
19	X		
20		X	

MAINTAINED CONTACT
* THIS SHEET

VOIDED UNDER
REV. 1
APERTURE
CARD

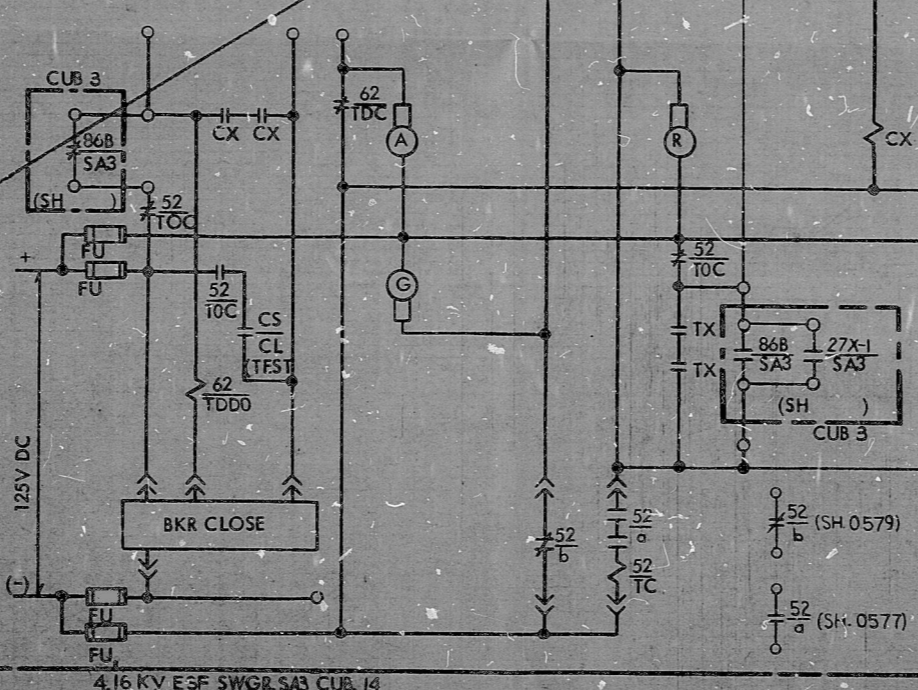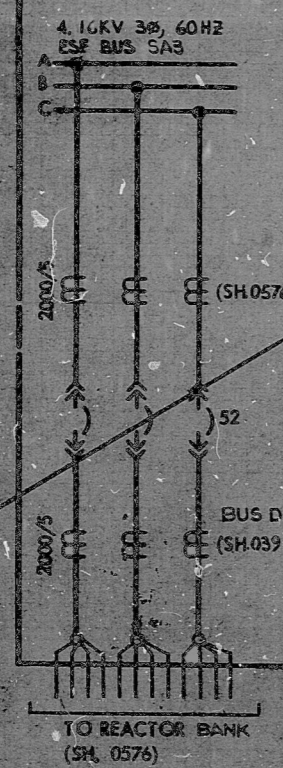

5 4 3 2 1 REV DATE BY APPROVED		NUCLEAR SAFETY RELATED WPPSS QUALITY CLASS I EBASCO SERVICES INCORPORATED DIV. CONTROL DR. KKM CH. M. SHEVADE DATE APR. 23, 1976	WASHINGTON PUBLIC POWER SUPPLY SYSTEM NUCLEAR PROJECTS NO. 3 & 5 CONTROL WIRING DIAGRAM EMER. DIESEL GENERATOR SA3 REACTOR BREAKER	WPPSS-323 D-6001 APR 23 1976
---	--	---	---	------------------------------------

RLS

8303160319

