


CONTACT	POSITION FRONT VIEW			C.W.D.
	OPEN	NORM	CLOSE	
1	X			*
2		X		
3			X	*
4		X		

SPRING RETURN TO NORMAL
* THIS SHEET

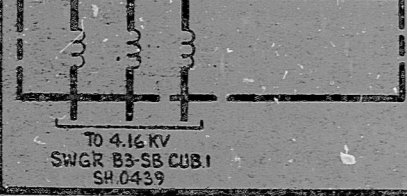

NOTE
1. FOR DEVELOPMENT OF SWITCHES 'CS' SEE SH.0399

REV.	DATE	BY	APPROVED
1	1-12-81	WJ	
2	10-23-79	JAR	

EBASCO SERVICES INCORPORATED
DIV. CONTROL DR. K.K.M.
CH. M. SHEYADE
DATE APR. 23, 1976

APPROVED
R.C. Washburn

WASHINGTON PUBLIC POWER SUPPLY SYSTEM
NUCLEAR PROJECTS NO. 3 & 5
CONTROL WIRING DIAGRAM
4.16KV SWGR B2 BUS TIE BREAKER TO SWGR B3-SB

WPPS-3240
D-6001
SHEET 0276

APERTURE CARD

(-20508, -20509, -31521)

8.5"

11"

17"

RIDS

8303160731

