


NOTES
 1. TS TRANSFER SWITCH DEVELOPMENT IS SHOWN ON SH. 2112
 2. INTERBAY WIRING TO BE ROUTED IN METALLIC CONDUIT & SEALED WITH FIREPROOF MATERIAL BY FIELD.

PRO APERTURE CARD

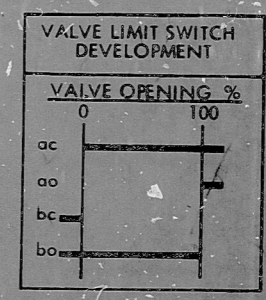

NUCLEAR SAFETY RELATED		WPPSS QUALITY CLASS I	
EBASCO SERVICES INCORPORATED		WASHINGTON PUBLIC POWER SUPPLY SYSTEM	
DIV. CONTROL DR. HSM		NUCLEAR PROJECTS NO. 3 & 5	
CH. A.R. RAO		CONTROL WIRING DIAGRAM	
DATE APRIL 11, 1979		AUX FDW TO SG 1 INLET VA. 2AF-VDO40SB	
APPROVED		WPPS-3243	
D. P. Price		D-6001	
DATE		SHEET 1203	

REV.	DATE	BY	APPROVED
5			
4			
3	4-29-82	SW	V.A.
2	4-28-81	RSP	V.A.
1	8-7-79	AR	V.A.

KGIC 19 1253 11-74 489254

R

17"

RIDS

8303160749

