


NOTES
 1. TS TRANSFER SWITCH DEVELOPMENT IS SHOWN ON SH. 2112
 2. INTERBAY WIRING TO BE ROUTED IN METALLIC CONDUIT & SEALED WITH FIREPROOF MATERIAL BY FIELD.

PRC APERTURE CARD

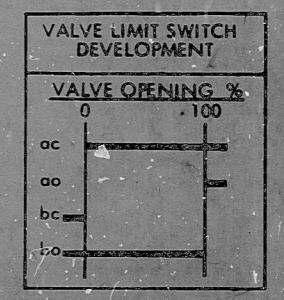

AUX FDW TO SG 2 INLET VALVE
 2AF-VD036SB

NUCLEAR SAFETY RELATED WPPSS QUALITY CLASS I

5									
4									
3	4-29-82	VA			EBASCO SERVICES INCORPORATED	WASHINGTON PUBLIC POWER SUPPLY SYSTEM			
2	4-28-81	VA			DIV. CONTROL DR. HSM	NUCLEAR PROJECTS NO. 3 & 5			
1	8-7-79	VA			CH. A.R. RAO	CONTROL WIRING DIAGRAM			
REV.	DATE	BY	APPROVED	DATE	APRIL 11, 1979	AUX FDW TO SG 2 INLET VA			
						2AF-VD036SB			

WPPSS-324C
 D-6001
 SHEET 1205

RIDS

8303160753

