


CP-89

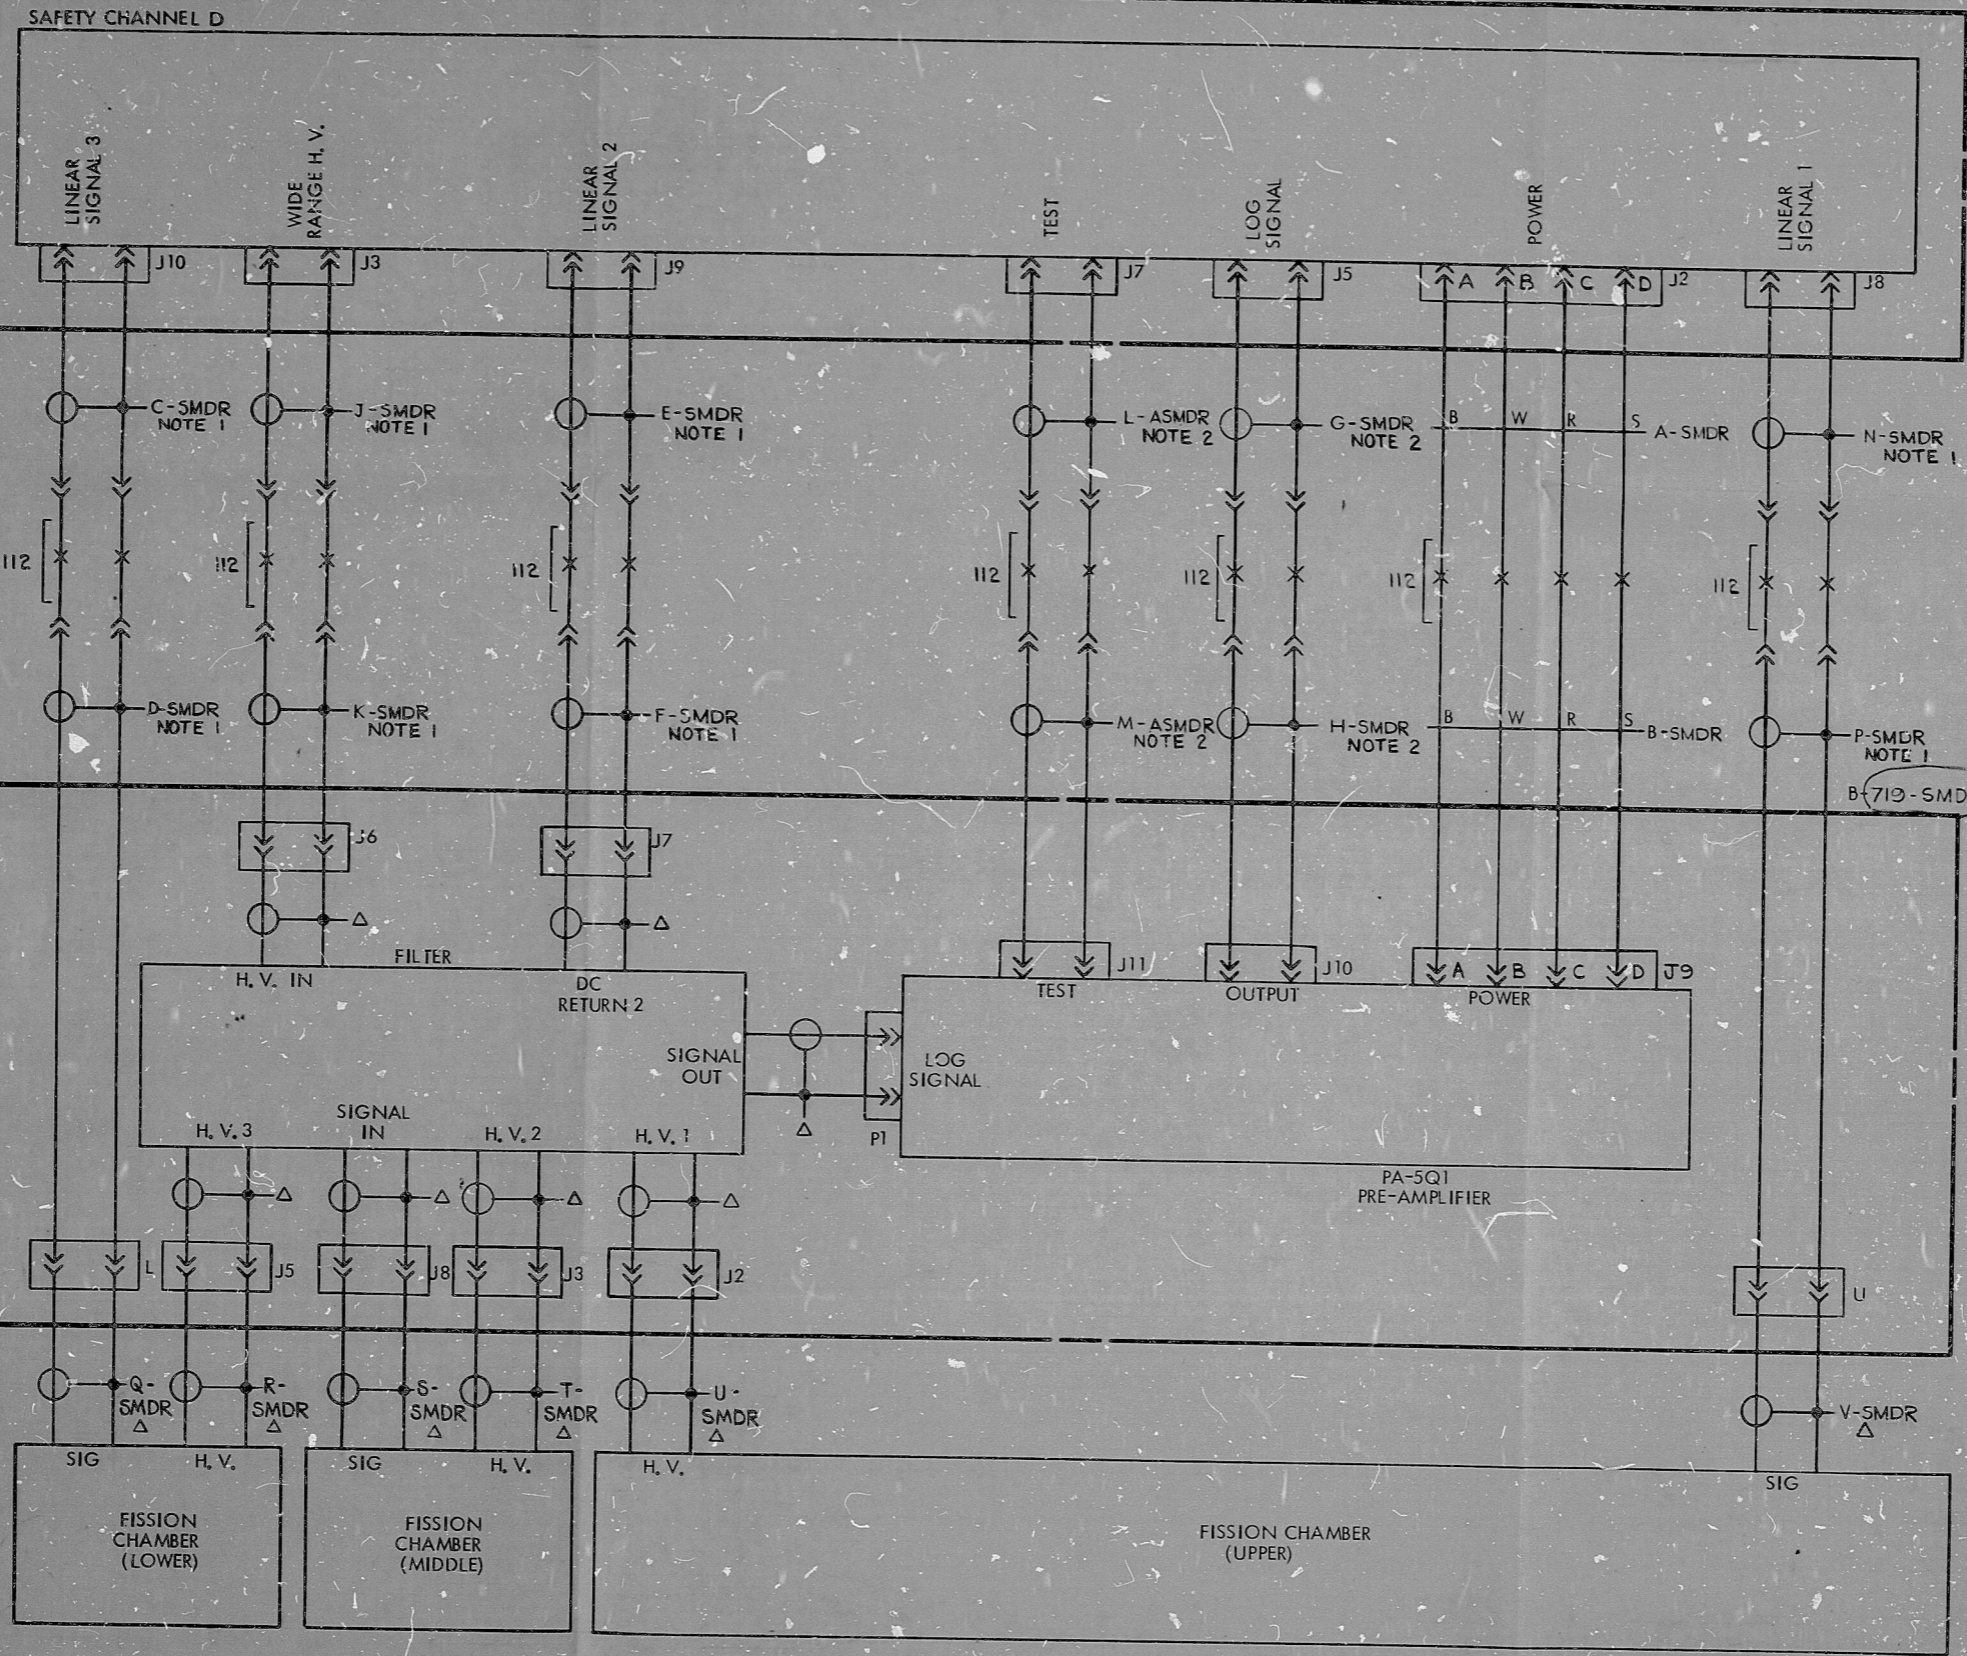

- NOTES
1. COAX CABLE RG-59B/U
  2. COAX CABLE RG-71B/U
  3. FOR REF DWGS SEE SH.1579

PRC  
APERTURE  
CARD

LEGEND  
Δ - INTEGRAL COAXIAL  
CABLES BY CE

5			
4			
3			
2	12-11-81	EM	V.A.
1	11-2-79	A.R.	V.A.
REV.	DATE	BY	APPROVED

**EBASCO SERVICES INCORPORATED**  
 DIV. CONTROL DR. AAN  
 CH. V. ALKSNINIS  
 DATE MAR 9, 1977

APPROVED  
*[Signature]*

**WASHINGTON PUBLIC POWER  
SUPPLY SYSTEM**  
 NUCLEAR PROJECTS NO. 3 & 5  
 CONTROL WIRING DIAGRAM  
 EX-CORE NEUTRON FLUX  
 SAFETY CHANNEL D

**WPPS-8240**  
**D-6001**  
 SHEET 1302

MADE IN U.S.A. 11-73 40023



**RIDS**

8303170026

