
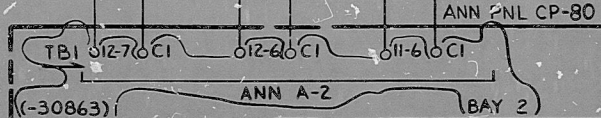
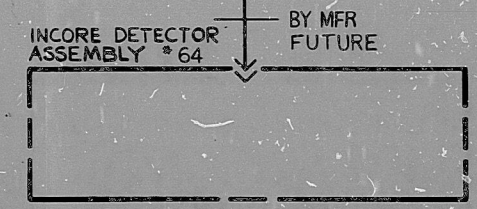
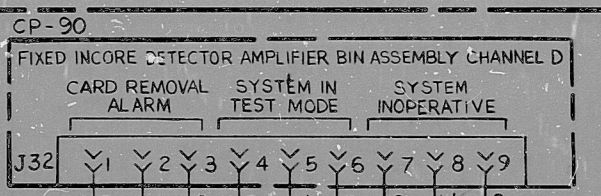


FIXED IC1 BULKHEAD CONN PNL CH D

CP-90

FIXED IC1 BULKHEAD CONN PNL CH D

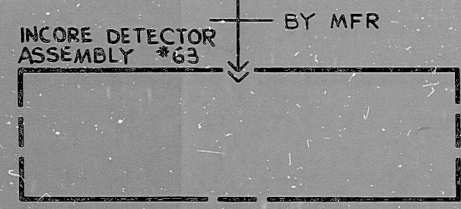

PRC APERTURE CARD

NOTE FOR REF DWGS SEE SH.1590

NUCLEAR SAFETY RELATED WPPSS QUALITY CLASS I

5					
4					
3					
2					
1	12-14-81	RJC	V.A.		
REV.	DATE	BY	APPROVED		

EBASCO SERVICES INCORPORATED
 DIV. CONTROL DR. C. KIM
 CH. A. R. RAO
 DATE JAN 17, 1979

WASHINGTON PUBLIC POWER SUPPLY SYSTEM
 NUCLEAR PROJECTS NO. 3 & 5
 CONTROL WIRING DIAGRAM
 FIXED INCORE MONITOR DETECTORS
 NO 61, 62, 63, 64

WPPS-3240
 D-6001
 SHEET 1605

K&E 15 1283 - 74 40532

RIDS

8303170060

