


CONTACT	POSITION FRONT VIEW			CWD
	STOP	NORM	START	
1		X	X	
2			X	
3	X			*
4			X	*

SPRING RETURN TO NORMAL FROM START. MAINTAINED IN STOP * THIS SHEET

- NOTES**
- FOR "CST" SWITCH DEVELOPMENT SEE SH. 0296.
 - FOR "CST-1" SWITCH DEVELOPMENT SEE SH. 1640.
 - FIELD TO WIRE

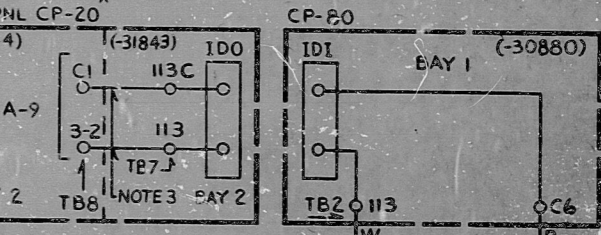

REV.	DATE	BY	APPROVED
6-22-82			
2-12-82			
12-17-81			
10-23-81			
9-21-79			

EBASCO SERVICES INCORPORATED
 DIV. CONTROL LVT
 CH. E. OVALE
 DATE DEC 8, 1977

WASHINGTON PUBLIC POWER SUPPLY SYSTEM
 NUCLEAR PROJECTS NO. 3 & 5
 CONTROL WIRING DIAGRAM
 REACTOR COOLANT PUMP IB

WPPS-3240
D-6001
 SHEET 1646

