
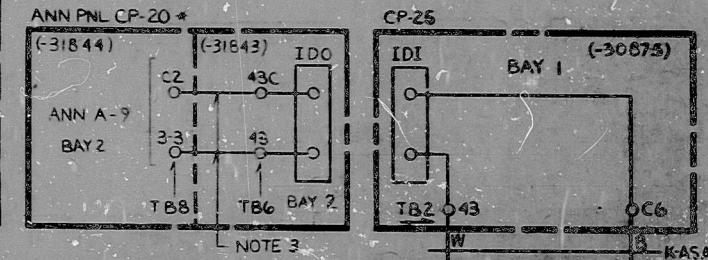


CONTACT	POSITION FRONT VIEW			CWD
	STOP	NORM	START	
1		X	X	
2			X	
3	X			*
4			X	*

SPRING RETURN TO NORMAL FROM START. MAINTAINED IN STOP * THIS SHEET

- NOTES
1. FOR "CST" SWITCH DEVELOPMENT SEE SH 0236
 2. FOR "CST-1" SWITCH DEVELOPMENT SEE SH 1640.
 3. FIELD TO WIRE

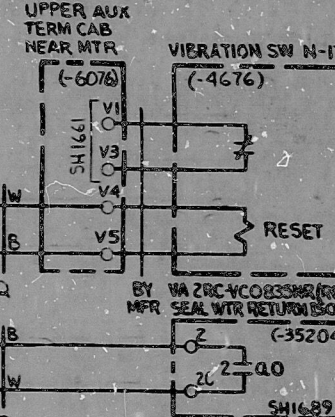

REV	DATE	BY	APPROVED
5	6-22-82	RFE	W. WALLACE
4	12-17-81	RFE	W. WALLACE
3	9-4-81	W. WALLACE	W. WALLACE
2	9-2-79	A. R. ...	W. WALLACE

NUCLEAR SAFETY RELATED **WPPSS QUALITY CLASS I (I)**

EBASCO SERVICES INCORPORATED
 DIV. CONTROL DR. LVT
 CH. E. OVALLE
 DATE: DEC 8 1977

WASHINGTON PUBLIC POWER SUPPLY SYSTEM
 NUCLEAR PROJECTS NO. 3 & 5
 CONTROL WIRING DIAGRAM
 REACTOR COOLANT PUMP 2A

WPPSS-3240
 D-6001
 SHEET 1660

13.8KV SWGR RCP-SA CUB 4

CT SECONDARY LEAD BOX (MOUNTED ON NEUT LEAD TERM BOX)

SPACE MTR TERM BOX (-6076)

NOT RELEASED

PRC APERTURE CARD

RIDS

8303170062

