



CB-1

M 202 SH.1704,1705

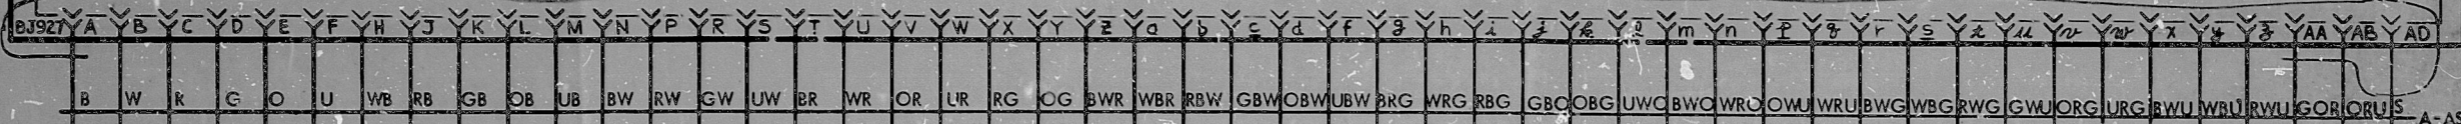


CP-89

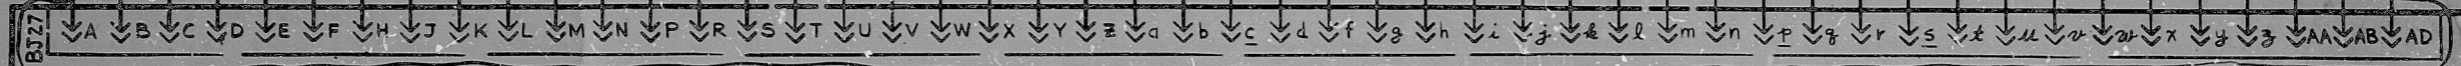


PPS CHANNEL B

B1728

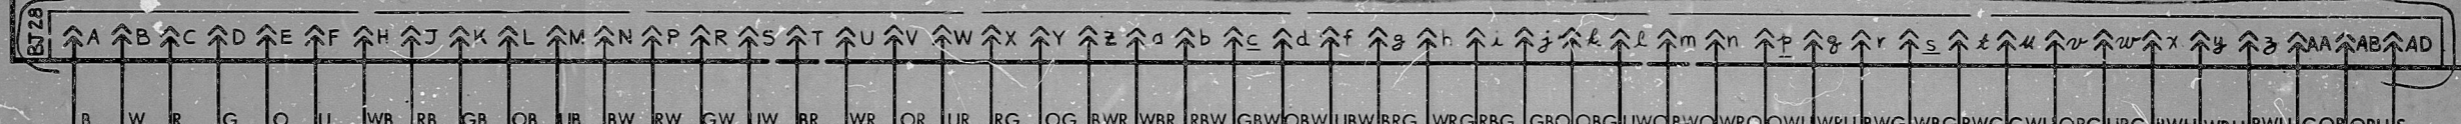

B1728

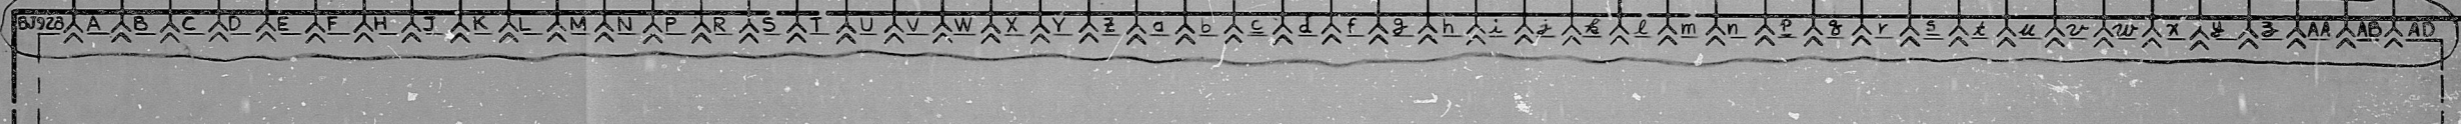

M 202 SH.1704,1705

CB-1

PRC
APERTURE
CARD

NOTE
FOR REF. DWGS SEE SH.1700

NUCLEAR SAFETY RELATED | WPPSS QUALITY CLASS I

5									
4									
3									
2	9-25-80	RJP	W.A. R.		DIV. CONTROL DP. ΔAN	APPROVED	WASHINGTON PUBLIC POWER SUPPLY SYSTEM		WPPSS-3240
1	12-11-78	LW	W.A. CD.		CH. V. ALKSEVINIS	<i>W. Wallack</i>	NUCLEAR PROJECTS NO. 3 & 5		D-6007
REV.	DATE	BY	APPROVED		DATE AUG. 2, 1977	<i>L.H. PAVEL</i>	CONTROL WIRING DIAGRAM		SHEET 1703
							PPS CHANNEL B		
							CONTROL & INDICATION SH. I		

RIDS

8303170097

