


CB-1

M 204 SH.1709

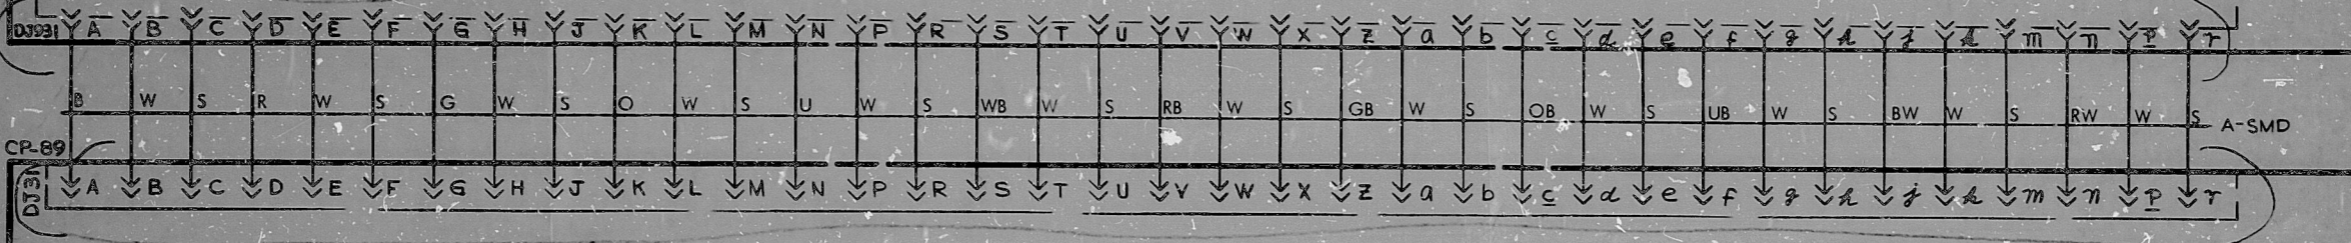

PPS CHANNEL D

PRC APERTURE CARD

NOTE FOR REF. DWGS SEE SH.1700

NUCLEAR SAFETY RELATED WPPSS QUALITY CLASS I

5			
4			
3	9-25-80	RST	HA DL
2	12-11-78	LW	HA CD
1	10-31-77	ala	HA CD
REV.	DATE	BY	APPROVED

EBASCO SERVICES INCORPORATED

DIV. CONTROL DR. AAN

CH. V. ALKSMINIS

DATE AUG. 23 1977

APPROVED

H. W. Clark

LH PANELS *MS WS*

WASHINGTON PUBLIC POWER SUPPLY SYSTEM

NUCLEAR PROJECTS NO. 3 & 5

CONTROL WIRING DIAGRAM

PPS CHANNEL D

CONTROL & INDICATION SH.3

WPPS-324C

D-6001

SHEET 1711

RIDS

830 179107

