

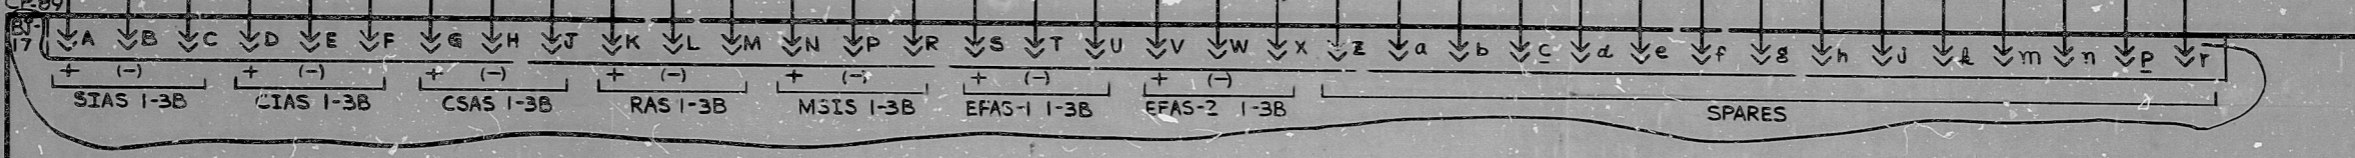


CP-85
3B-BAY 6

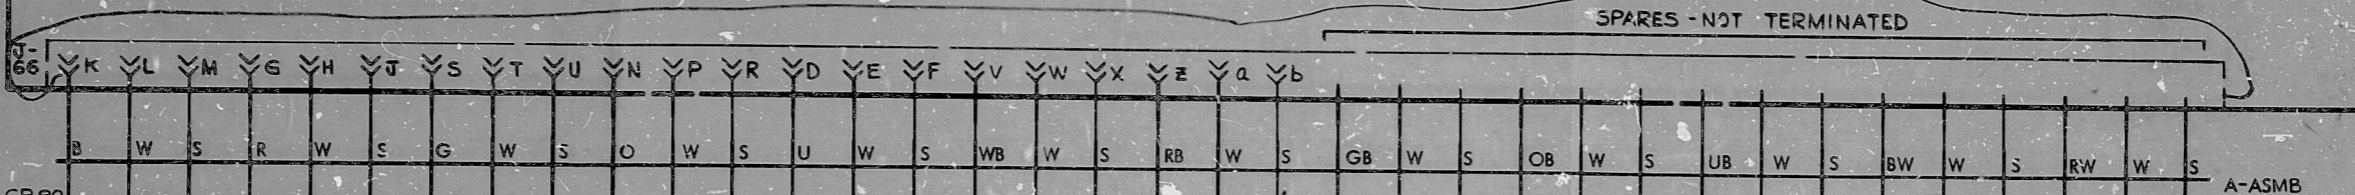

PPS CHANNEL B

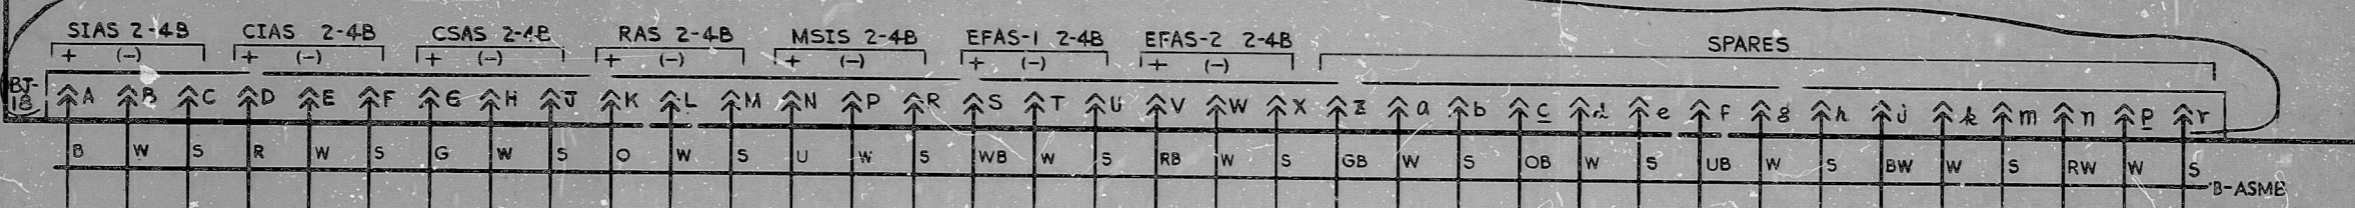

4B-BAY 7
CP-85

PRC
APERTURE
CARD

NOTE
FOR REF. DWGS SEE SH.1700

NUCLEAR SAFETY RELATED | WPPSS QUALITY CLASS I

5			
4			
3			
2	9-25-80	CE	RA, RL
1	12-11-78	LW	RA, CD
REV.	DATE	BY	APPROVED

EBASCO SERVICES INCORPORATED
DIV. CONTROL DR. AAN
CH. V. ALKSN'NIS
DATE AUG. 22, 1977

APPROVED
N. Wallach
LHPAVERLY MS 149

WASHINGTON PUBLIC POWER
SUPPLY SYSTEM
NUCLEAR PROJECTS NO. 3 & 5
CONTROL WIRING DIAGRAM
PPS CHANNEL B
ESFAS STATUS INDICATION
WPPSS-3240
D-6001
SHEET 1713

11

11

8.5

8.5

11

17

11

11

8.5

8.5

11

17

RIDS

8303170110

