



CP-90

CHANNEL A

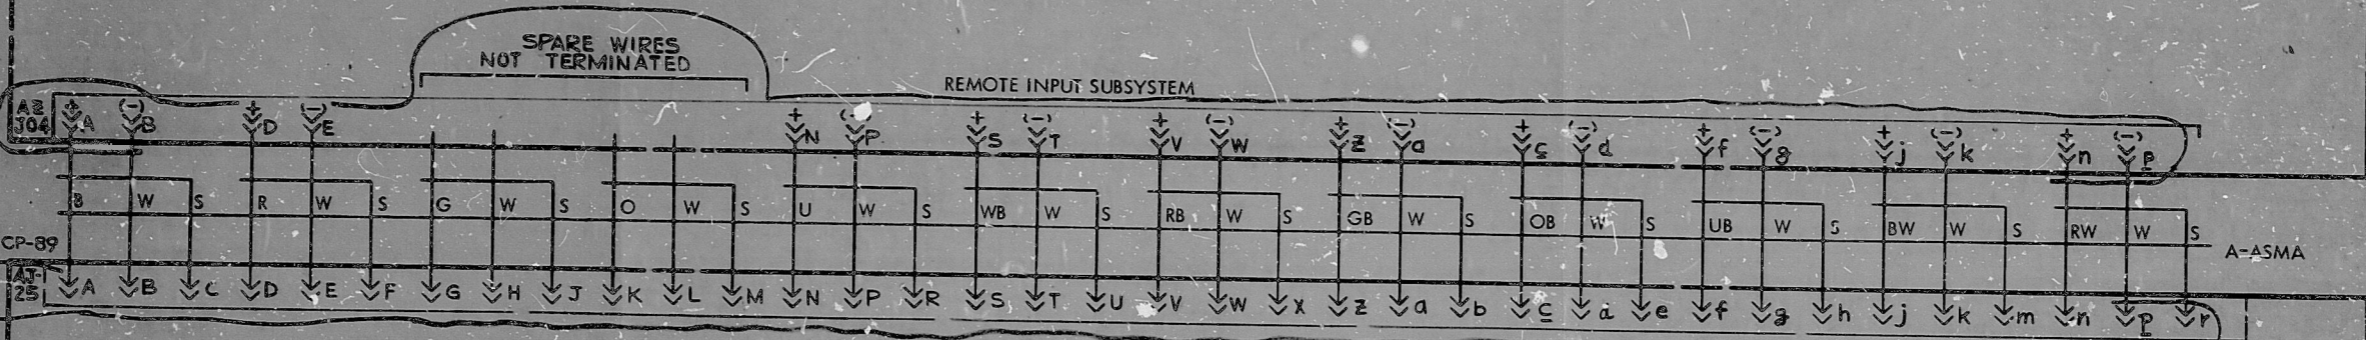

PPS CHANNEL A

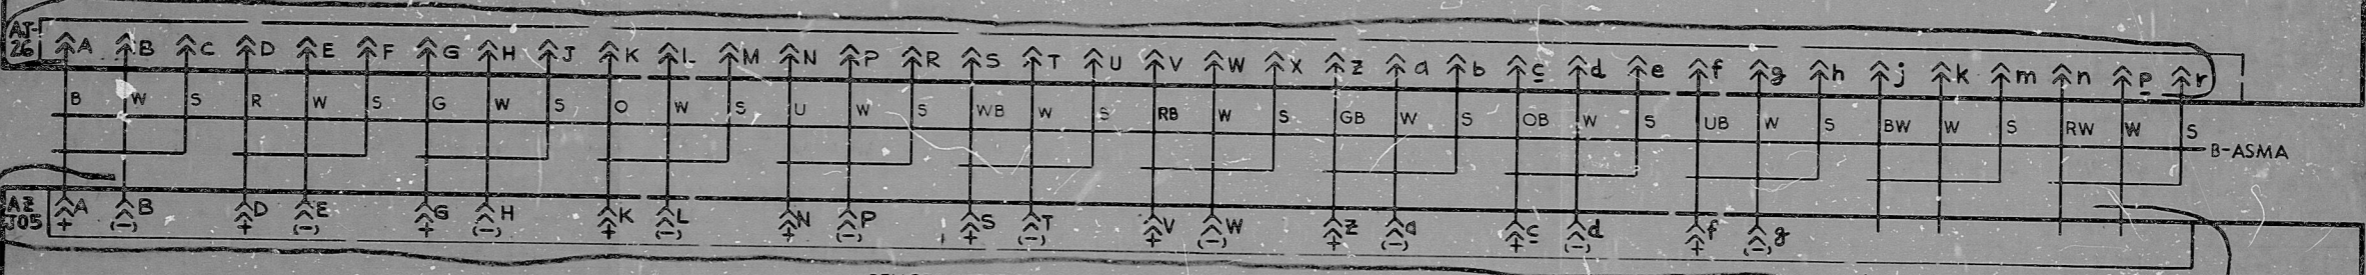

CP-90

CHANNEL A

PROC APERTURE CARD

NOTE FOR REF. DWGS SEE SH.1700

NUCLEAR SAFETY RELATED WPPSS QUALITY CLASS I

| | | | | | | | |
|-----|---------|----|----------|------|---------------|--|--|
| 5 | | | | | | | |
| 4 | | | | | | | |
| 3 | | | | | | | |
| 2 | | | | | | | |
| 1 | 9-25-80 | CK | VA | LL | MS | | |
| REV | DATE | BY | APPROVED | DATE | AUG. 25, 1977 | | |

| | | | |
|------------------------------|--------------------|---------------------------------------|--|
| EBASCO SERVICES INCORPORATED | | WASHINGTON PUBLIC POWER SUPPLY SYSTEM | |
| DIV. CONTROL DR. AAN | APPROVED | NUCLEAR PROJECTS NO. 3 & 5 | |
| CH. V. ALKSNINIS | <i>[Signature]</i> | CONTROL WIRING DIAGRAM | |
| | <i>[Signature]</i> | PPS CHANNEL A - COMPUTER INPUTS | |

| |
|------------|
| WPPS-3240 |
| D-6001 |
| SHEET 1718 |

SCALE 1:1

R

RIDS

8303170121

