
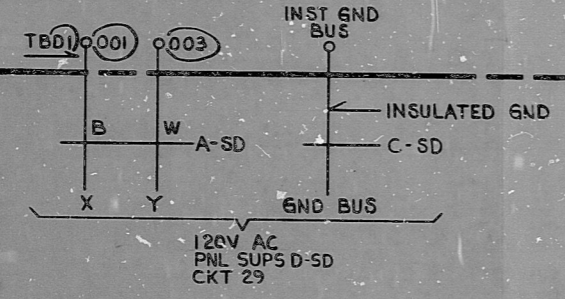


REMOTE SHUTDOWN PNL

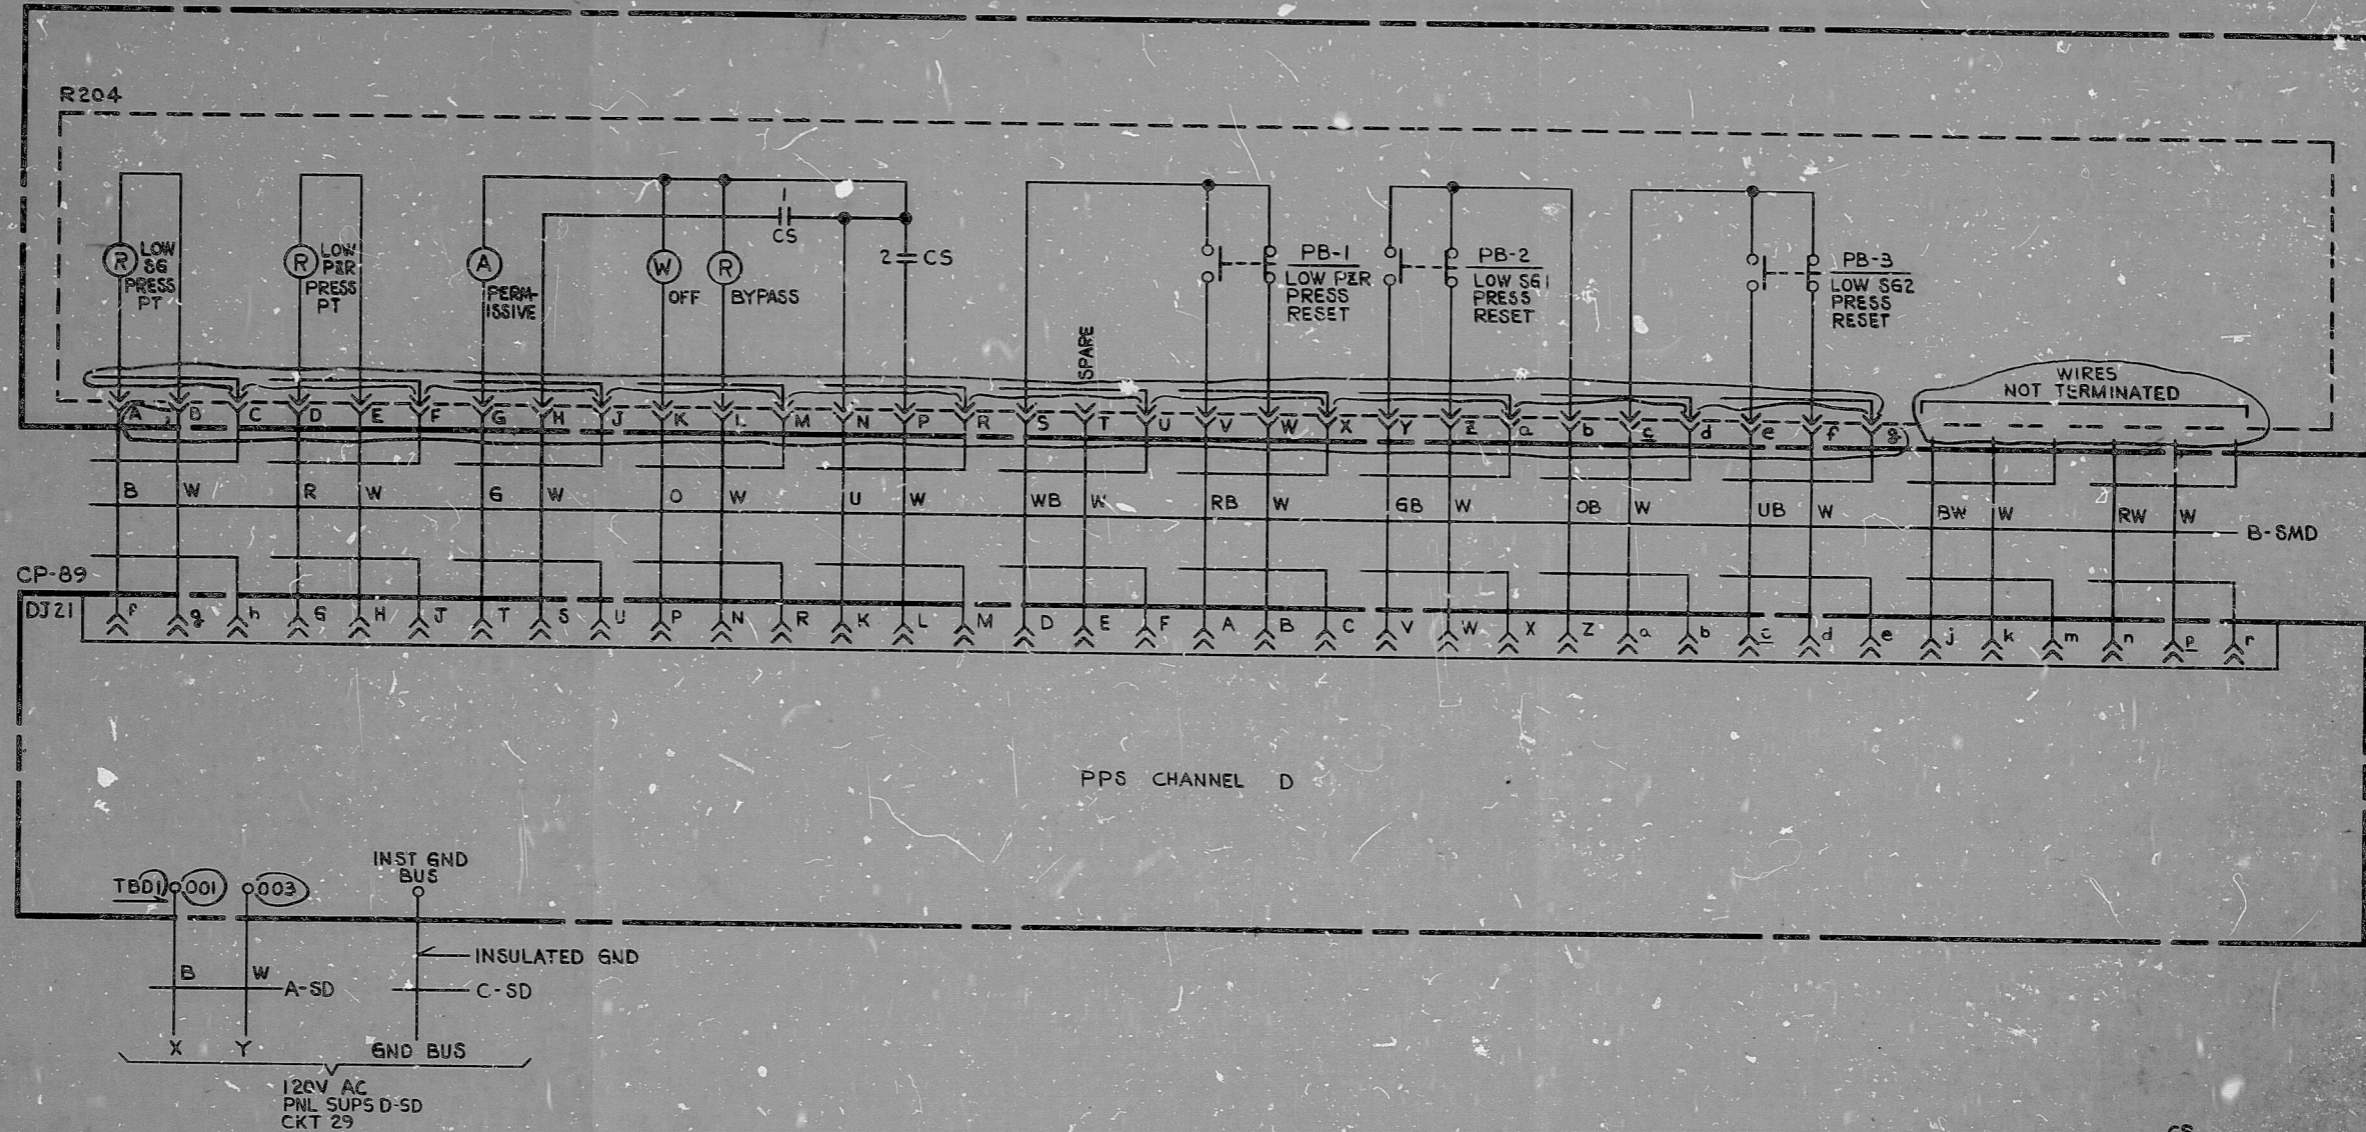

CONTACT	POSITION FRONT VIEW		CWD
	OFF	BYPASS	
1	X		
2		X	
3	X		
4		X	

SPRING RETURN TO PERMISSIVE
* THIS SHEET

NOTE
1. FOR REF. DWG'S SEE SH. 1700

PRC
APERTURE
CARD

REDRAWN REV.1

NUCLEAR SAFETY RELATED WPPSS QUALITY CLASS I

EBASCO SERVICES INCORPORATED				WASHINGTON PUBLIC POWER SUPPLY SYSTEM		WPPSS-3240	
3	11-18-80	RJP	NA	DIV. CONTROL DR. C. KIM	APPROVED		NUCLEAR PROJECTS NO. 3 & 5 CONTROL WIRING DIAGRAM PPS CHANNEL D REMOTE SHUTDOWN PNL INTERFACE
Δ	7-7-80	WFL	NA	CH. V. ALKSNINIS	M. Wallach		
Δ	12-11-78	LW	NA	DATE AUG. 25, 1977	LW PAVELS JMS WJ		D-6001 SHEET 1725
REV.	DATE	BY	APPROVED				

M&E 18 1283 11-74 40873

RIDS

8303170134

