
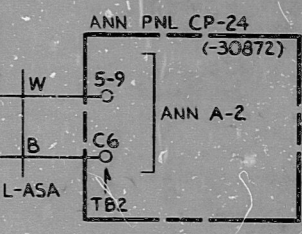


| CONTACT BLOCK | | POSITION | | CWD |
|---------------|------|----------|--------|-----|
| FRONT | REAR | NORM | DEPRES | |
| 1-2 | 1-2 | X | | * |
| 3-4 | 3-4 | | X | * |
| 5-6 | 5-6 | X | | * |
| 7-8 | 7-8 | | X | |
| 1-2 | 1-2 | X | | |
| 3-4 | 3-4 | | X | |
| 5-6 | 5-6 | X | | |
| 7-8 | 7-8 | | X | |

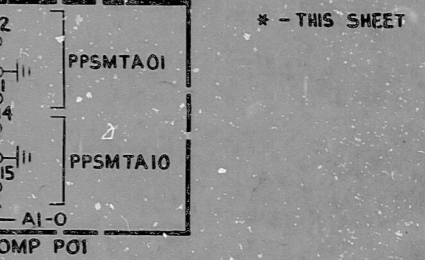

LEGEND
 ⊕ - CABLE SIZE IS 5/C, 500 MCM (1/ϕ & 2 N)

PRO APERTURE CARD

- NOTES:
 1. BREAKER UPPER TERMINALS
 2. BREAKER LOWER TERMINALS
 3. FIELD TO WIRE

| REV. | DATE | BY | APPROVED |
|------|----------|-----|----------|
| 1 | 7-23-82 | CV | VA |
| 2 | 8-28-81 | RJT | VA |
| 3 | 5-21-79 | AP | NA |
| 4 | 10-31-77 | AM | NA |

EBASCO SERVICES INCORPORATED
 DIV. CONTROL DR. LVT
 CH. R. GHATAK
 DATE DEC 22, 1976

WASHINGTON PUBLIC POWER SUPPLY SYSTEM
 NUCLEAR PROJECTS NO. 3 & 5
 CONTROL WIRING DIAGRAM
 REACTOR TRIP BKR TCB-1

WPPSS-3240
 D-6001
 SHEET 1730

R

RIDS

8303170137

