
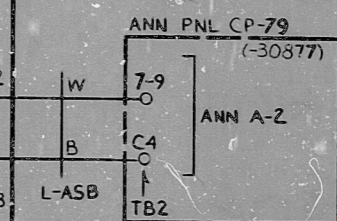


CONTACT BLOCK	POSITION		
	NORM.	DEPRESS	LWD
FRONT	1-2	X	*
	2-5		
	3-4	X	*
	5-6	X	*
REAR	1-2	X	
	3-4	X	
	5-6	X	

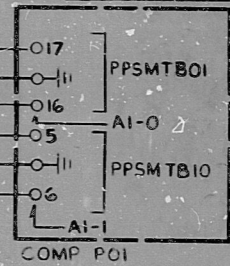

LEGEND
 ⊕ - CABLE SIZE 15 #/C, 500 MCM (1/2" Ø 2 IN)

PRC APERTURE CARD

NOTES:
 1. BREAKER UPPER TERMINALS
 2. BREAKER LOWER TERMINALS
 3. FIELD TO WIRE

REV.	DATE	BY	APPROVED
5	7-23-82	CV	V.A. B.P.
4	4-28-81	CV	V.A. B.P.
3	9-21-79	AR	V.A. B.P.
2	10-31-77	A.M.	V.A. B.P.

EBASCO SERVICES INCORPORATED
 DIV. CONTROL DR. LVT
 CH. F. GHATAK
 DATE DEC 22, 1976

WASHINGTON PUBLIC POWER SUPPLY SYSTEM
 NUCLEAR PROJECTS NO. 3 & 5
 CONTROL WIRING DIAGRAM
 REACTOR TRIP BKR TCB-2
 WPPSS-3240
 D-6001
 SHEET 1731

11

11

5.8

8.5"

11"

17"

11

11

5.8

8.5"

11"

17"

RIDS

8303170138

