


CP-90

AUX PROT CAB CHANNEL A

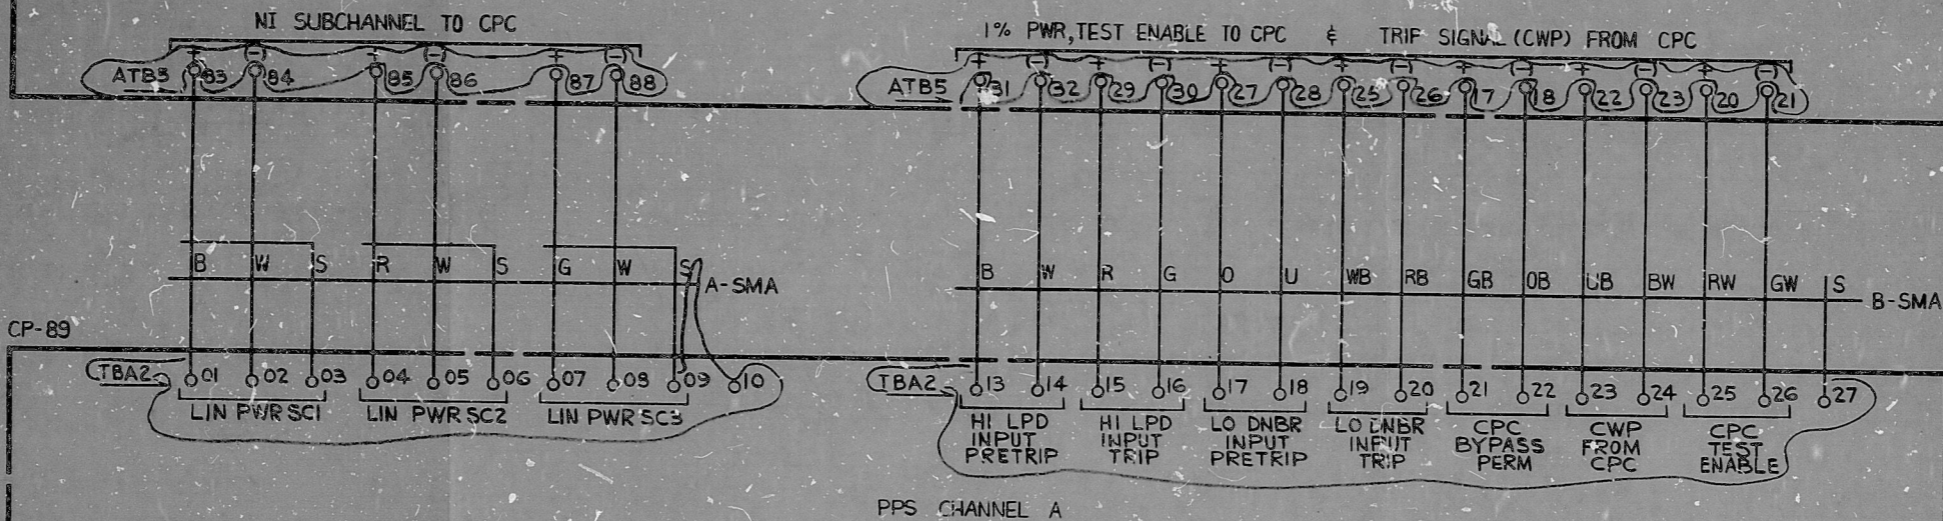

CP-89

PPS CHANNEL A

NOTE
FOR REF DWGS. SEE SH.1700

PRC
APERTURE
CARD

NUCLEAR SAFETY RELATED WPPSS QUALITY CLASS I

5			
4			
3			
2			
1	10-22-80	RJP	11/22/80
REV.	DATE	BY	APPROVED

EBASCO SERVICES INCORPORATED
 DIV. CONTROL DR. HSM
 CH. A.R. RAO
 DATE DEC 13, 1979

APPROVED
A.R. Rao
A.R. Rao

WASHINGTON PUBLIC POWER
 SUPPLY SYSTEM
 NUCLEAR PROJECTS NO. 3 & 5
 CONTROL WIRING DIAGRAM
 FPS CHANNEL A CPC INPUTS

WPPS-9240
 D-8001
 SHEET 1743

SCALE TO FIG. 34-92 40000

R

RIDS

8303170155

