
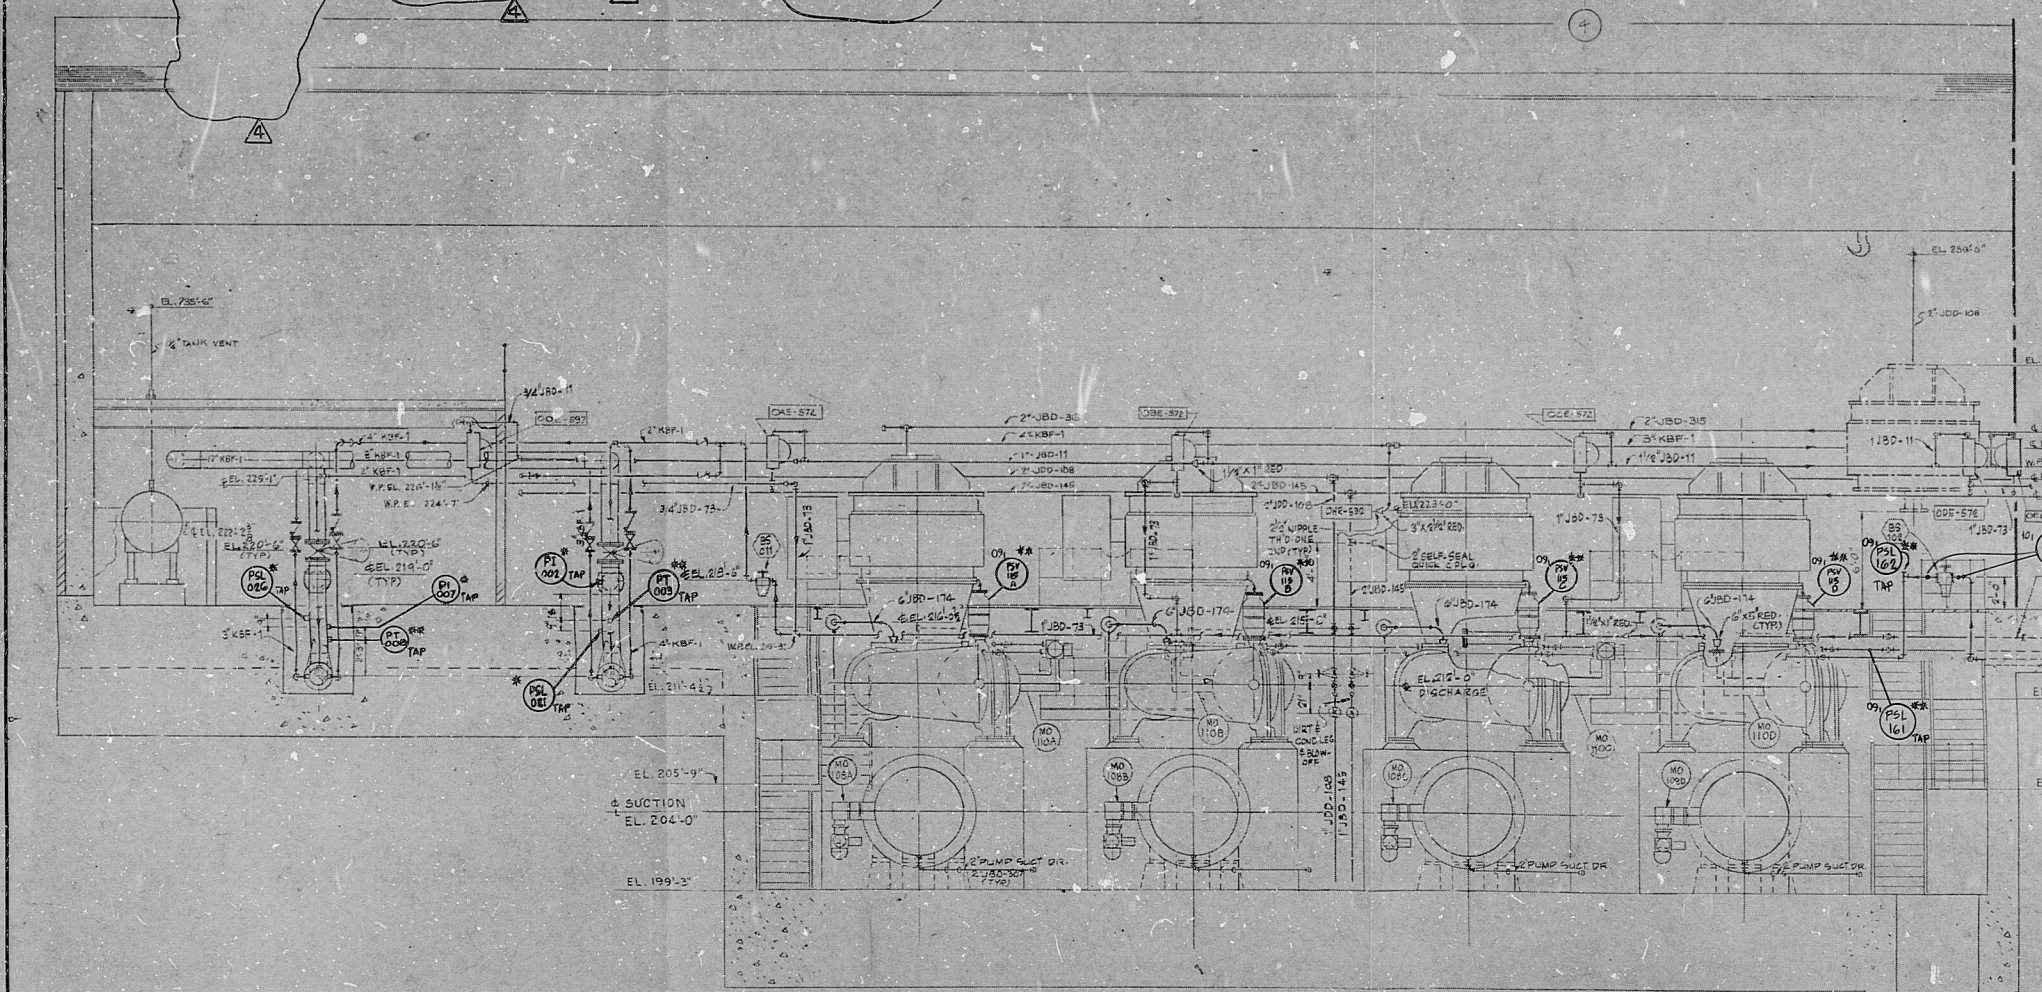
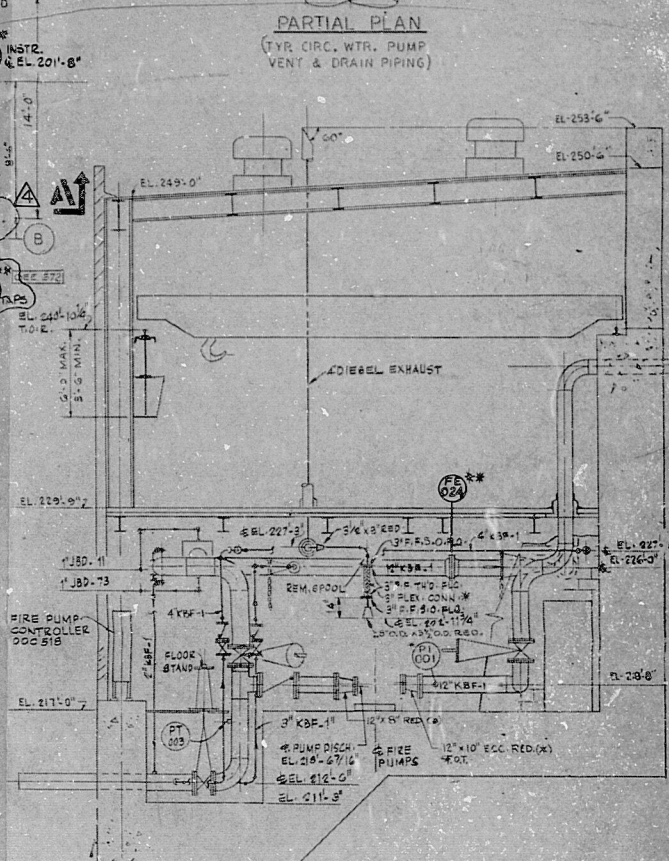
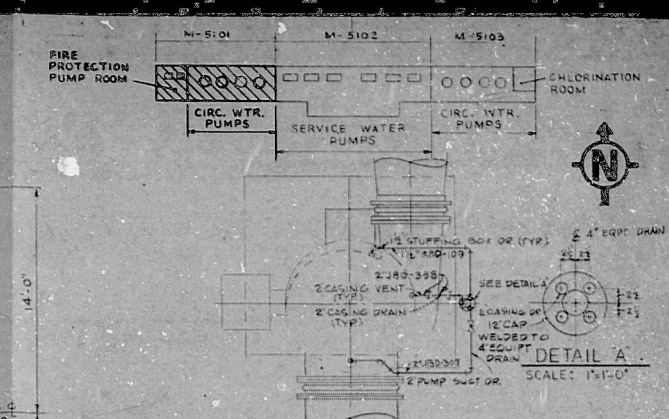


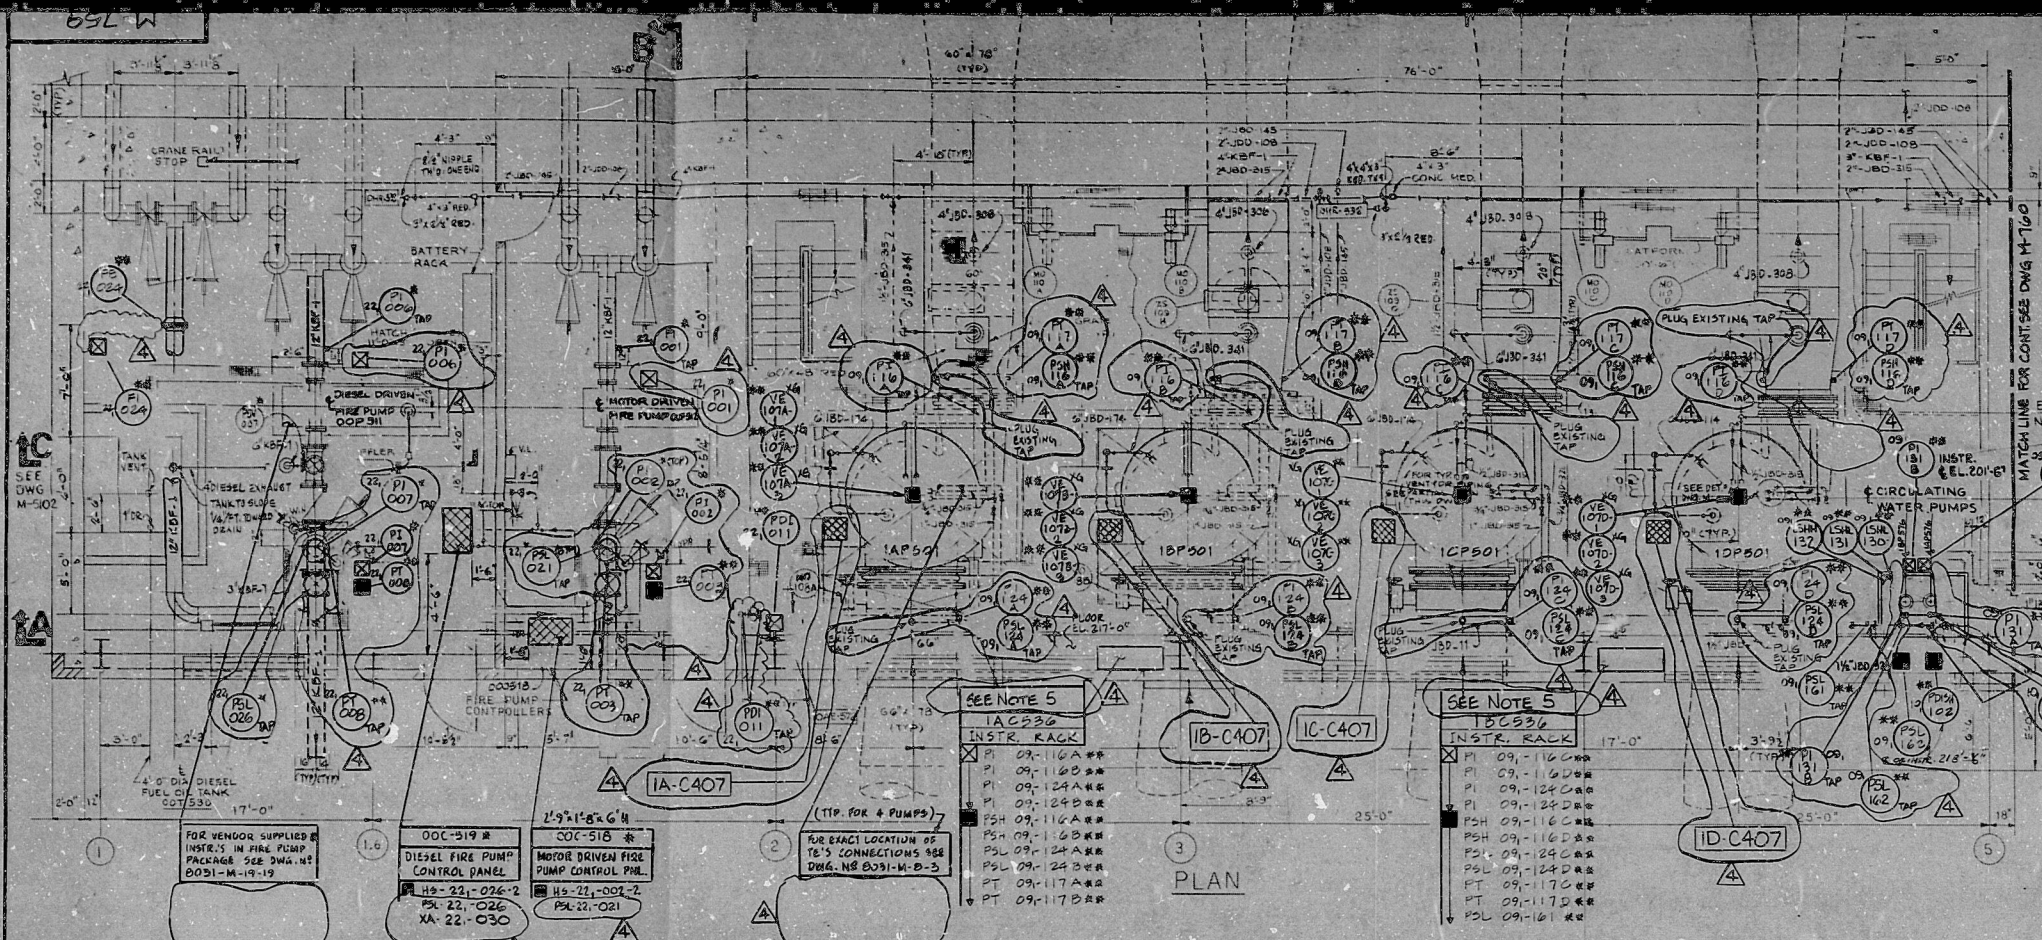

NOTE:

1. FOR LEGEND AND REFERENCE DRAWING LIST, SEE INSTRUMENT LOCATION DRAWING NO. M-760.
2. NON-ASTERISK (*) ITEMS ARE FURNISHED BY SUBCONTRACTOR.
3. * INDICATES INSTR. FURNISHED BY MAJOR EQUIPMENT DELIVER.
4. ** INDICATES INSTRUMENTS SUPPLIED BY BECHTEL.
5. FOR INSTR. INSTALLATION INFORMATION SEE INSTR. INSTALLATION DWG. M-762.

NO.	DATE	REVISION	BY	CHECKED	APPROVED
1	10/1/60	REVISED PROCESS TAPS FOR PUMP HEAD	W. J. H. D.	W. J. H. D.	W. J. H. D.
2	10/1/60	REVISED TO CORRECT INSTR. REFERENCES TO EQUIP. PACKAGE. ADDS NOTES 2, 3, 4.	W. J. H. D.	W. J. H. D.	W. J. H. D.

BECHTEL
SAN FRANCISCO

LIMERICK GENERATING STATION UNITS 1 & 2
PHILADELPHIA ELECTRIC COMPANY

INSTRUMENT LOCATION
CIRCULATING WATER PUMP HOUSE
UNIT 1
PLAN & SECTIONS

JOB NO.	DRAWING NO.	REV.
8031	M-759	4

BACKGROUND FOR THIS DRAWING
REPRODUCED FROM PLANT DESIGN
DRAWING NO. M-5101 REV. 4

TERA
APERTURE
CARD

RIDS

8110080572

