


CP-90

AUX PROT CAB CHANNEL B

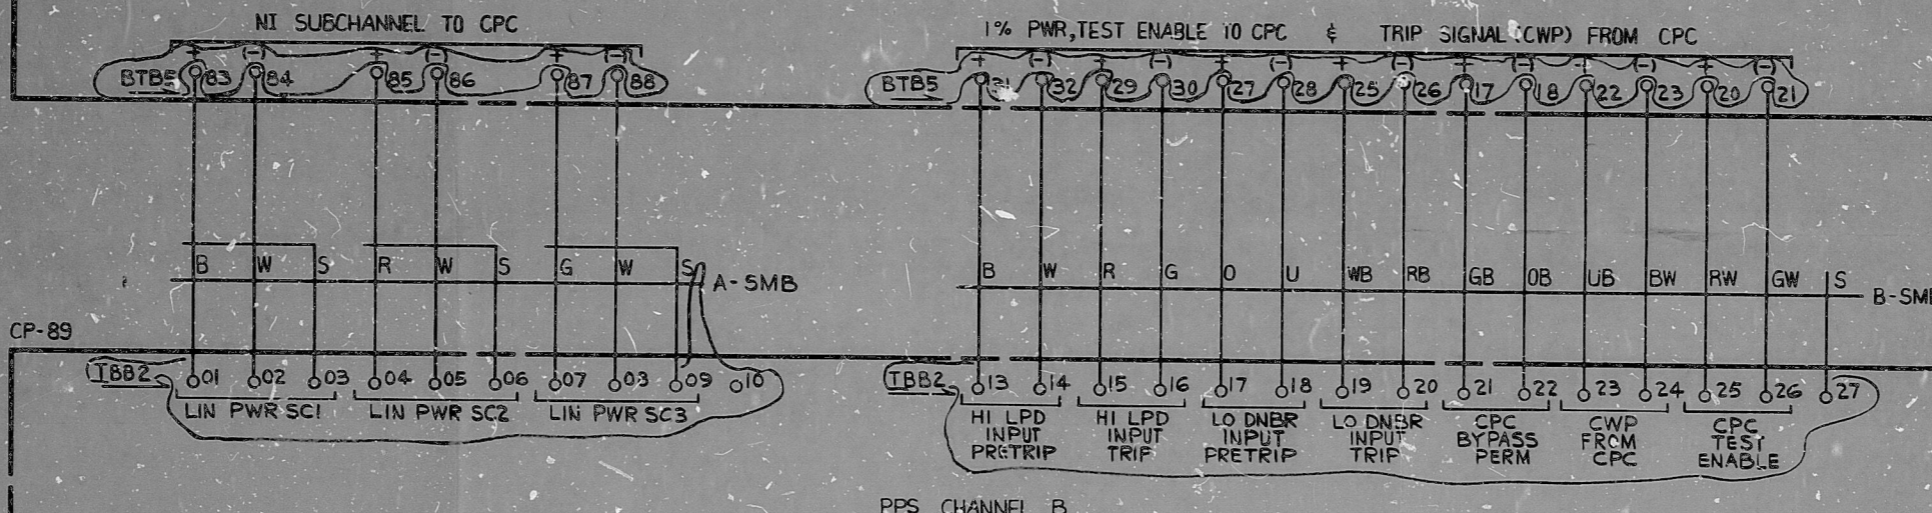

PPS CHANNEL B

NOTE  
FOR REF DWGS SEE SH.1700

PRC  
APERTURE  
CARD

NUCLEAR SAFETY RELATED WPPSS QUALITY CLASS I

5			
4			
3			
2			
1	10-22-80	RJP	11/22/80
REV	DATE	BY	APPROVED

EDASCO SERVICES INCORPORATED  
 DIV. CONTROL DR. HSM  
 CH. A.R. RAO  
 DATE DEC 13, 1978

APPROVED  
*D. D. Price*  
 WA-Edmings  
 J. H. ...

WASHINGTON PUBLIC POWER  
 SUPPLY SYSTEM  
 NUCLEAR PROJECTS NO. 3 & 5  
 CONTROL WIRING DIAGRAM  
 PPS CHANNEL B CPC INPUTS

WPPS-3240  
 D-6001  
 SHEET 1744

RD&E 10 123 11-4 49933

RIDS

8303210020

