


CP-90

AUX PROT CAB CHANNEL C

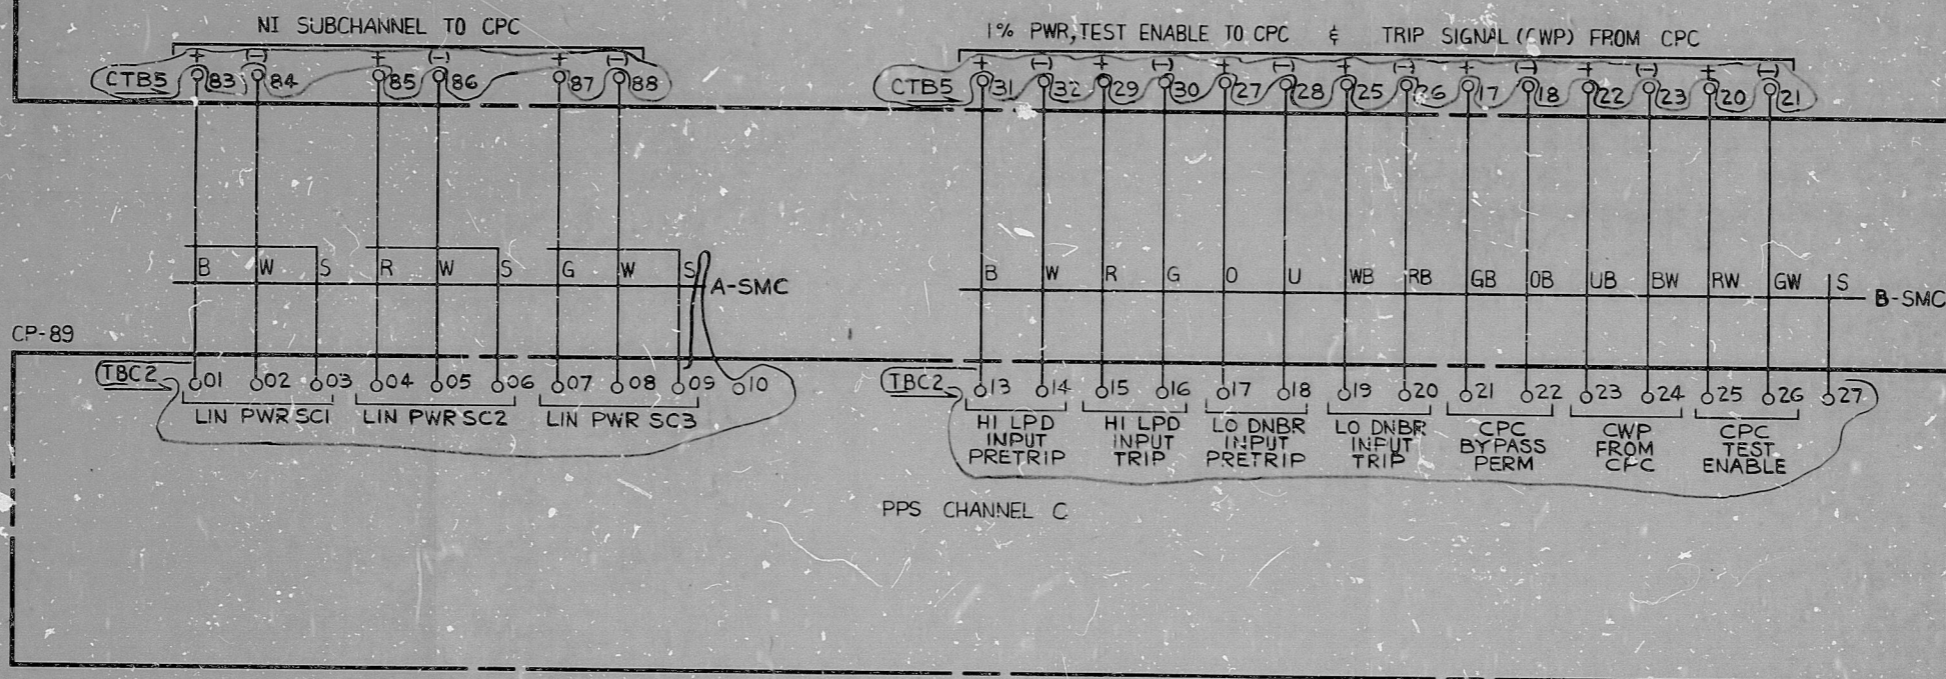

NOTE
FOR REF DWGS SEE SH.1700

PRO
APERTURE
CARD

NUCLEAR SAFETY RELATED		WPPSS QUALITY CLASS I	
EBASCO SERVICES INCORPORATED		WASHINGTON PUBLIC POWER SUPPLY SYSTEM	
DIV. CONTROL DR. HSM		NUCLEAR PROJECTS NO. 3 & 5	
CH. A.R. RAO		CONTROL WIRING DIAGRAM	
DATE DEC. 13, 1978		PPS CHANNEL C CPC INPUTS	
APPROVED		WPPS-3240	
D.D. [Signature]		D-6001	
[Signature]		SHEET 1745	

5			
4			
3			
2			
1	10-22-80	RJP	NA, RL
REV.	DATE	BY	APPROVED

K&E 10 1283 11-74 405334

R

RIDS

83 0321 0021

