


CP-90

AUX PROT CAB CHANNEL D

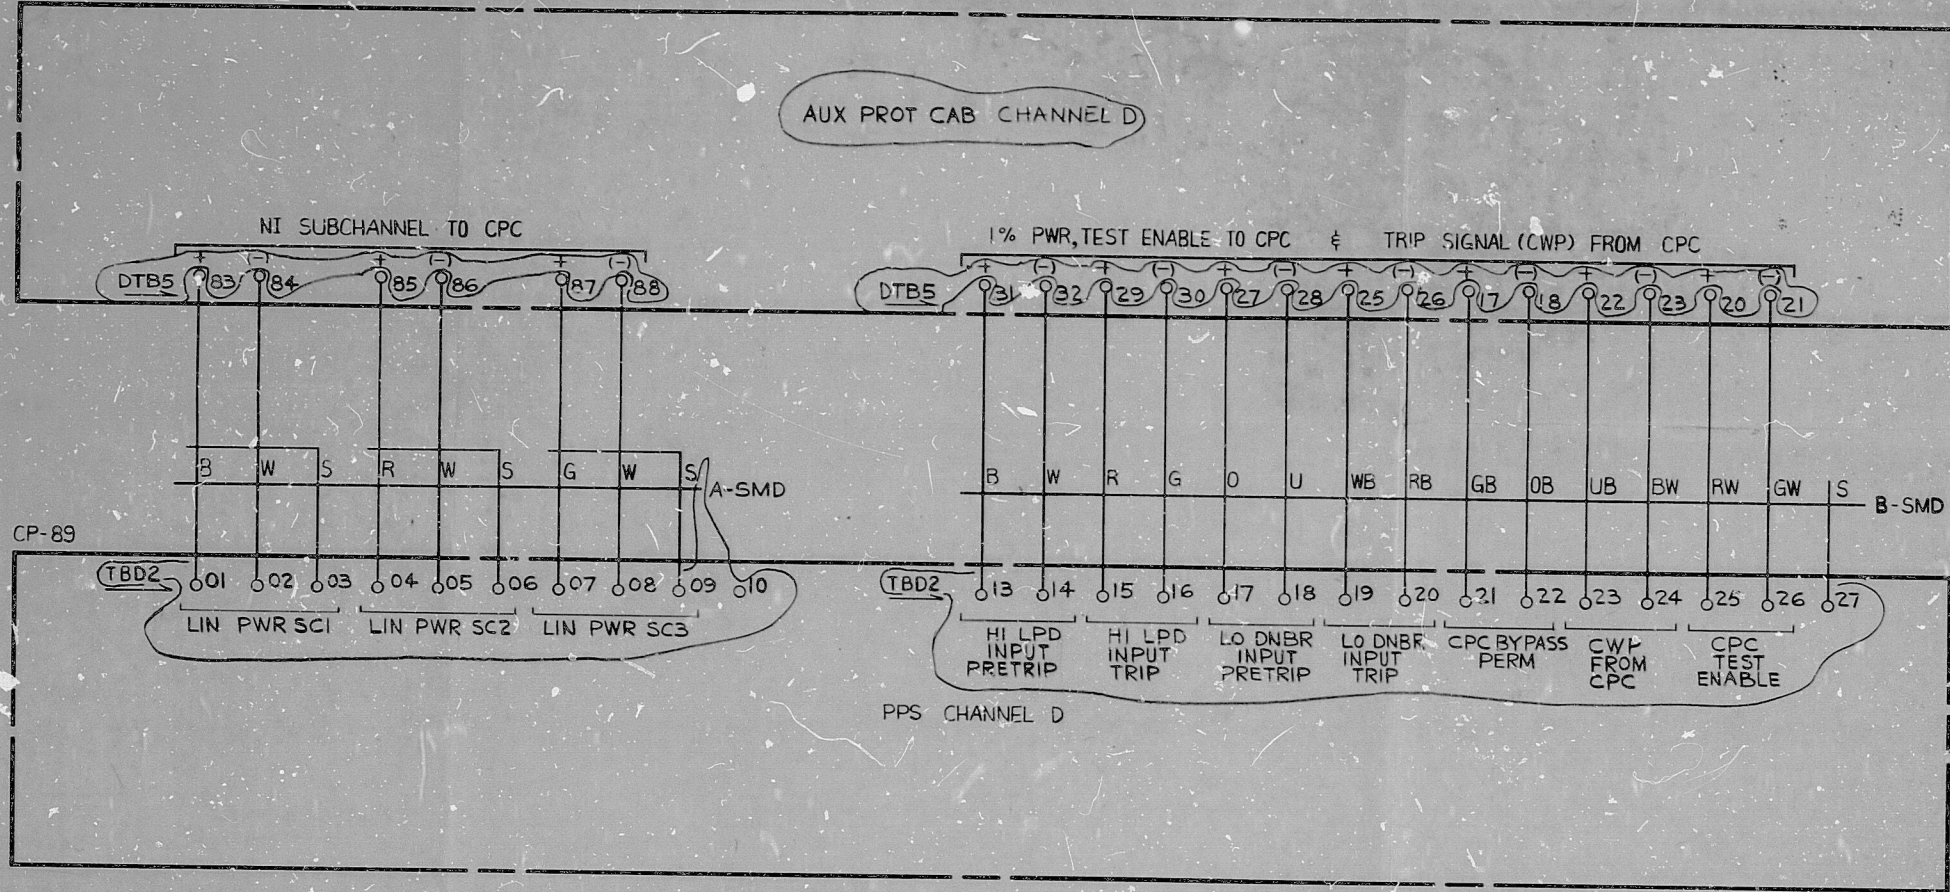

NOTE
FOR REF DWGS SEE SH.1700

PRC
APERTURE
CARD

NUCLEAR SAFETY RELATED WPPSS QUALITY CLASS I

5									
4									
3									
2									
1	10-22-80	RVP	A. RAO	APPROVED	DATE	DEC. 13, 1978			
REV	DATE	BY	APPROVED		DATE	DEC. 13, 1978			

EBASCO SERVICES INCORPORATED
 DIV. CONTROL DR. HSM
 CH. A.R. RAO
 WASHINGTON PUBLIC POWER SUPPLY SYSTEM
 NUCLEAR PROJECTS NO. 3 & 5
 CONTROL WIRING DIAGRAM
 PPS CHANNEL D CPC INPUTS

WPPSS-3240
 D-6001
 SHEET 1746

K&E 19 1053 11-74 40833

R

RIDS

8303210022

