

11

11

8.5

8.5

11

17

11


11

8.5

8.5

11

17

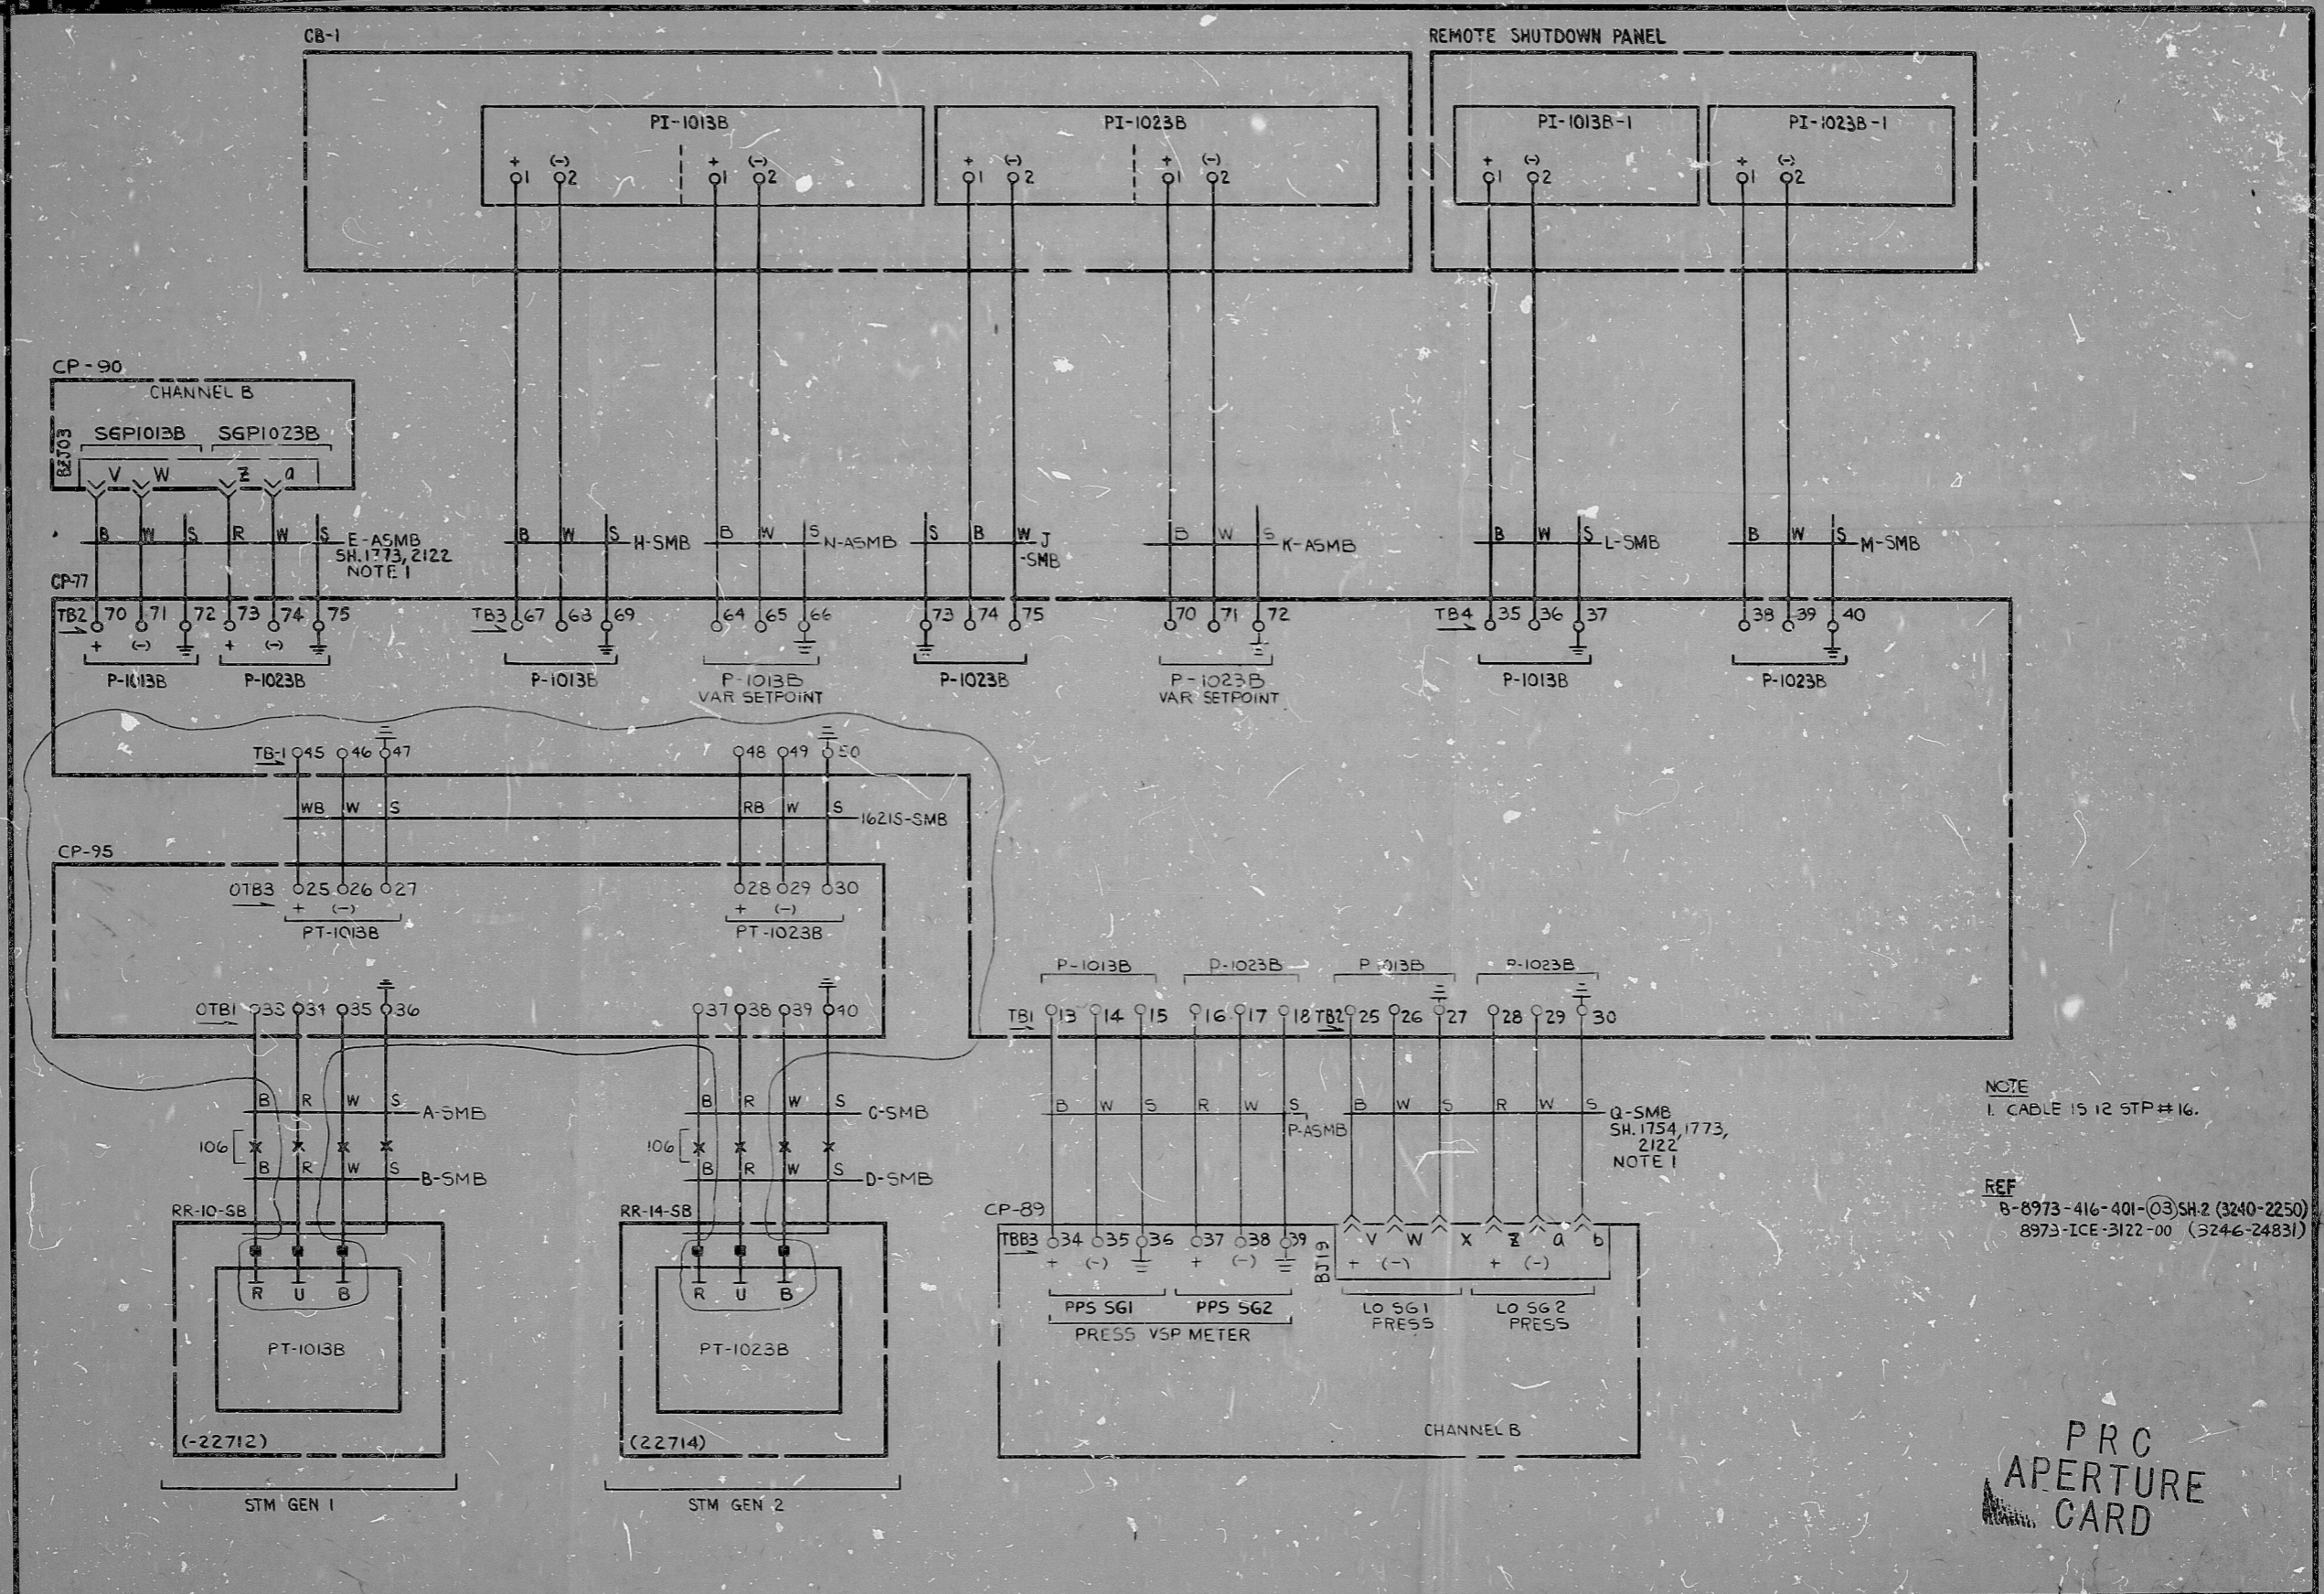

NOTE  
1. CABLE 15 12 STP #16.

REF  
B-8973-416-401-(03) SH 2 (3240-2250)  
8973-ICE-3122-00 (3246-24831)

PRC  
APERTURE  
CARD

NUCLEAR SAFETY RELATED WPPSS QUALITY CLASS I

<table border="1"> <tr><td>5</td><td></td><td></td><td></td></tr> <tr><td>4</td><td></td><td></td><td></td></tr> <tr><td>3</td><td>6-7-82</td><td>WT</td><td>V.H. P.S.</td></tr> <tr><td>2</td><td>11-8-80</td><td>WT</td><td>V.H. P.S.</td></tr> <tr><td>1</td><td>10-13-75</td><td>AS</td><td>W.S.</td></tr> <tr><td>REV.</td><td>DATE</td><td>BY</td><td>APPROVED</td></tr> </table>				5				4				3	6-7-82	WT	V.H. P.S.	2	11-8-80	WT	V.H. P.S.	1	10-13-75	AS	W.S.	REV.	DATE	BY	APPROVED	<b>EBASCO SERVICES INCORPORATED</b> DIV. CONTROL DR. R. GHATAK CH. E. OVALLE DATE APR 15, 1977		APPROVED  WPPSS-3240 NUCLEAR PROJECTS NO. 3 & 5 CONTROL WIRING DIAGRAM STEAM GENERATOR PRESSURE MEAS. CH. P-1013B & P-1023B SHEET 1769	
5																															
4																															
3	6-7-82	WT	V.H. P.S.																												
2	11-8-80	WT	V.H. P.S.																												
1	10-13-75	AS	W.S.																												
REV.	DATE	BY	APPROVED																												



RIDS

8393210061

