


ANN FNL CP-24
(-30873)

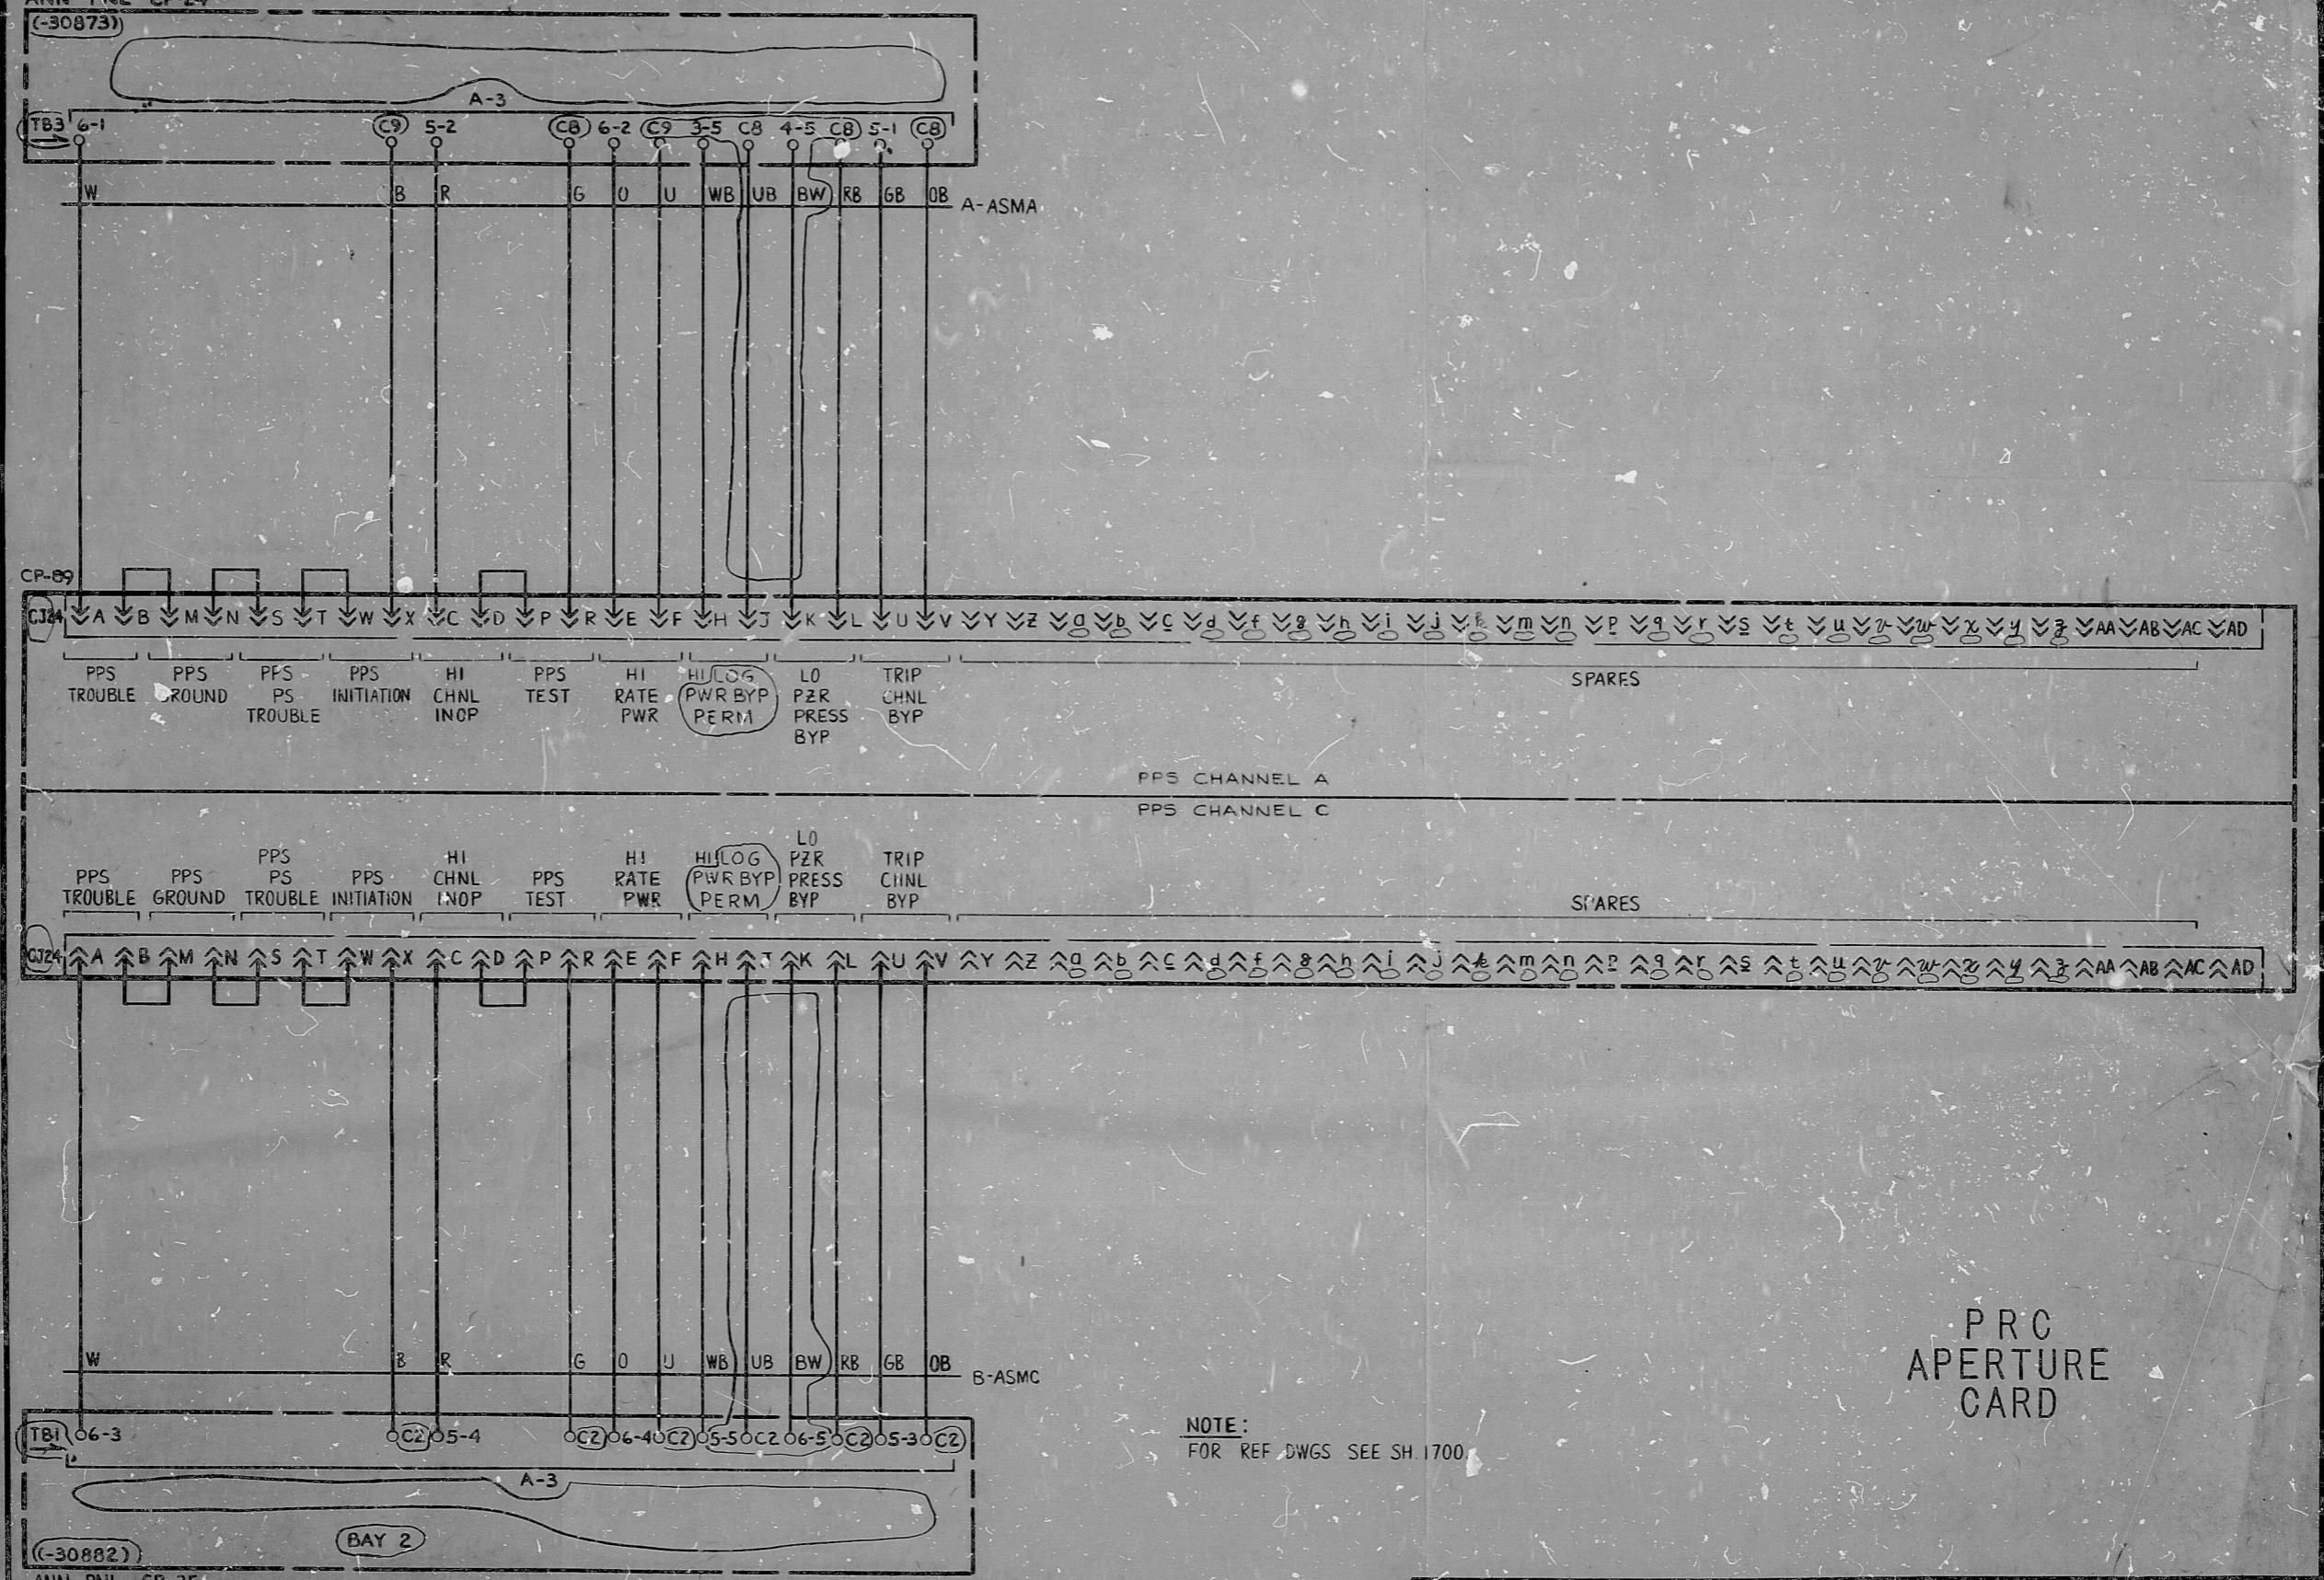

ANN PNL CP-25

(-30882)

BAY 2

NOTE:
FOR REF DWGS SEE SH 1700.

PRC
APERTURE
CARD

NUCLEAR SAFETY RELATED WFPSS QUALITY CLASS I

5				
4				
3				
2	4-28-81	ATP	V.R.	
1	12-1-78	LW	CP	
REV.	DATE	BY	APPROVED	

EBASCO SERVICES INCORPORATED
DIV. CONTROL DR. AAN
CH. V. ALKSNINIS
DATE AUG. 25, 1977

APPROVED
H. Wallach
DATE AUG. 25, 1977
L.H. Payne

WASHINGTON PUBLIC POWER
SUPPLY SYSTEM
NUCLEAR PROJECTS NO. 3 & 5
CONTROL WIRING DIAGRAM
PPS CHANNELS A & C - MISC. ALARMS
WPPS-3240
D-6001
SHEET 1784

RIDS

8303210101

