


POWER DISTRIBUTION AND MOTOR DATA INDEX table with columns: EQUIPMENT, LOCATION, DWG. NO., SHEET NO., REV. NO.

POWER DISTRIBUTION AND MOTOR DATA INDEX table with columns: EQUIPMENT, LOCATION, DWG. NO., SHEET NO., REV. NO.

450V MCC NOTES (SHS 21 THRU 96)
1. ALL CURRENT LIMITING DEVICES ARE RATED 0.01 PHASE GROUND UNLESS OTHERWISE NOTED.

NOTES
GENERAL NOTES
1. ALTHOUGH BUS DIFFERENTIAL RELAYS ARE SYMBOLIZED BY...

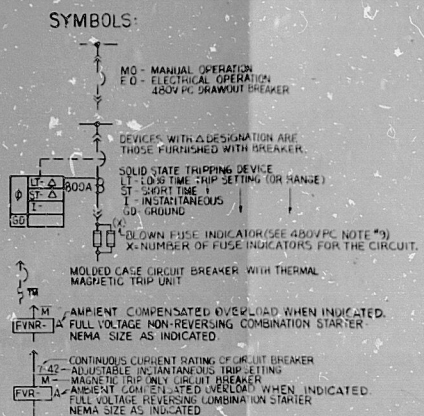

13.8KV SWITCHGEAR NOTES (SH 5)
1. ALL MOTORS WITH THE EXCEPTION OF THE REACTOR COOLANT PUMP MOTORS...

41KV SWITCHGEAR NOTES (SH 7 & 8)
1. BPA SWITCHGEAR FEEDER CIRCUIT TO BE CONNECTED FROM UNIT 3 CIRCULE...

480V POWER CENTER NOTES (SHS 10, 11, 12, 13, 14, 15, 16, 17, 18, 19)
1. ALL 480V P.C. CIRCUIT BREAKERS ARE 100% FRAME UNLESS OTHERWISE NOTED...

ABBREVIATIONS
DS - COMPUTER DATA SYSTEM
NO - NORMALLY OPEN

REFERENCE DRAWINGS
MAIN ONE LINE DIAGRAM SH 1
MAIN ONE LINE DIAGRAM SH 2

WPPSS QUALITY CLASS I II G
NUCLEAR SAFETY RELATED
WASHINGTON PUBLIC POWER SUPPLY SYSTEM

WPPSS QUALITY CLASS I II G
NUCLEAR SAFETY RELATED
WASHINGTON PUBLIC POWER SUPPLY SYSTEM

WASHINGTON PUBLIC POWER SUPPLY SYSTEM
NUCLEAR SAFETY RELATED
NUCLEAR PROJECTS NO. 38 AS

POWER DISTRIBUTION AND MOTOR DATA INDEX SH B MISCELLANEOUS NOTES
EASCO SYSTEMS INCORPORATED

REVISIONS table with columns: NO., DATE, REVISION, BY, APPROVED, NO., DATE, REVISION, BY, APPROVED



RIDS

830321014

