


WPPSS-3240-G-5017
SHEET 10

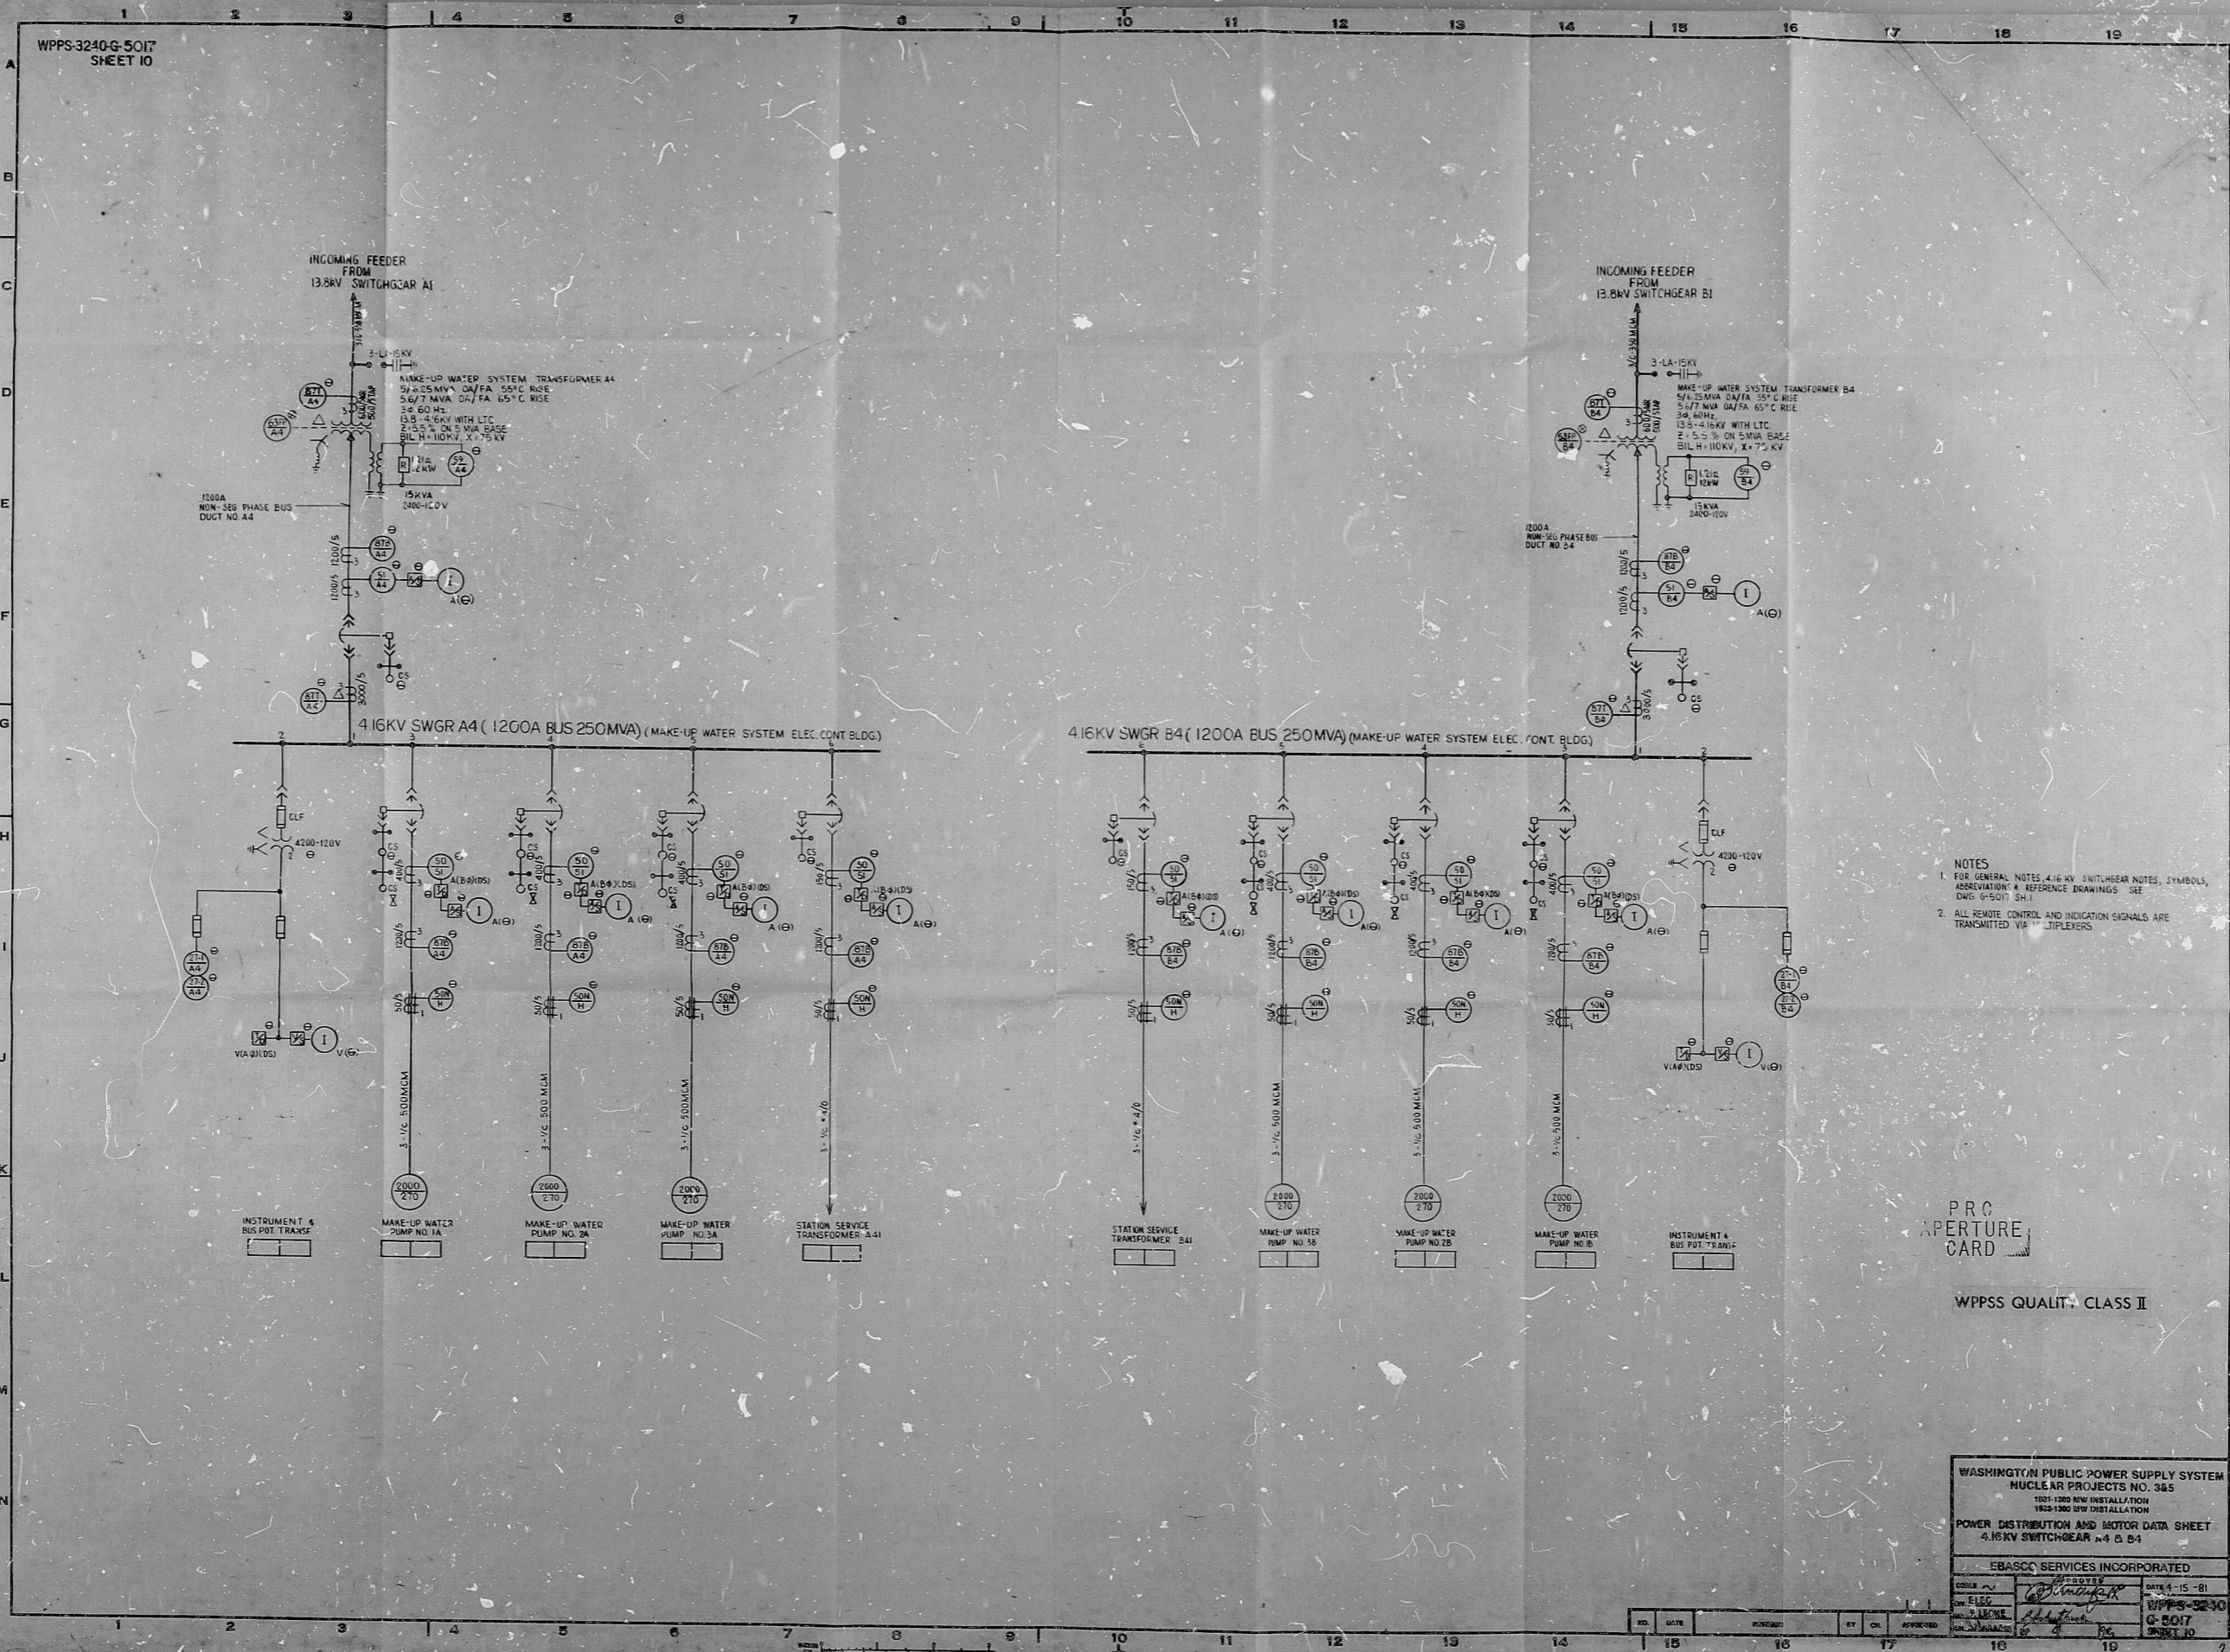

- NOTES
1. FOR GENERAL NOTES 4.16 KV SWITCHGEAR NOTES, SYMBOLS, ABBREVIATION & REFERENCE DRAWINGS SEE DWG. G-5017 SH.
 2. ALL REMOTE CONTROL AND INDICATION SIGNALS ARE TRANSMITTED VIA MULTIPLEXERS.

PROC
APERTURE
CARD

WPPSS QUALITY CLASS II

WASHINGTON PUBLIC POWER SUPPLY SYSTEM
NUCLEAR PROJECTS NO. 345
1381-1380 MW INSTALLATION
1383-1380 MW INSTALLATION
POWER DISTRIBUTION AND MOTOR DATA SHEET
4.16KV SWITCHGEAR A4 & B4

EBASCO SERVICES INCORPORATED

DESIGNED BY	DATE	4-15-81
CHECKED BY	DATE	4-15-81
APPROVED BY	DATE	4-15-81
PROJECT NO.	WPPSS-3240	
DRAWING NO.	G-5017	
SHEET NO.	10	

RIDs

9303210156

