

34"

34"

22"

22"

17"

17"

11"

11"

8.5"

8.5"

8.5"

8.5"

11"






11"

17"

17"

22"

22"

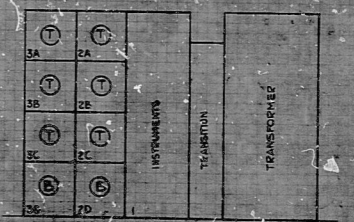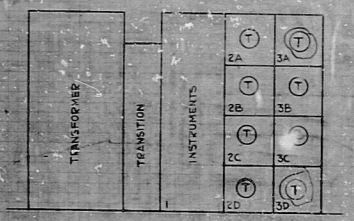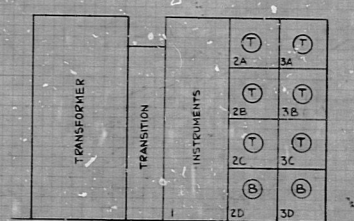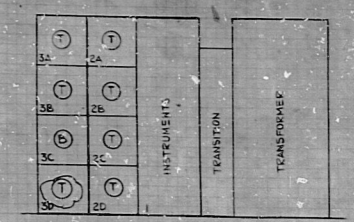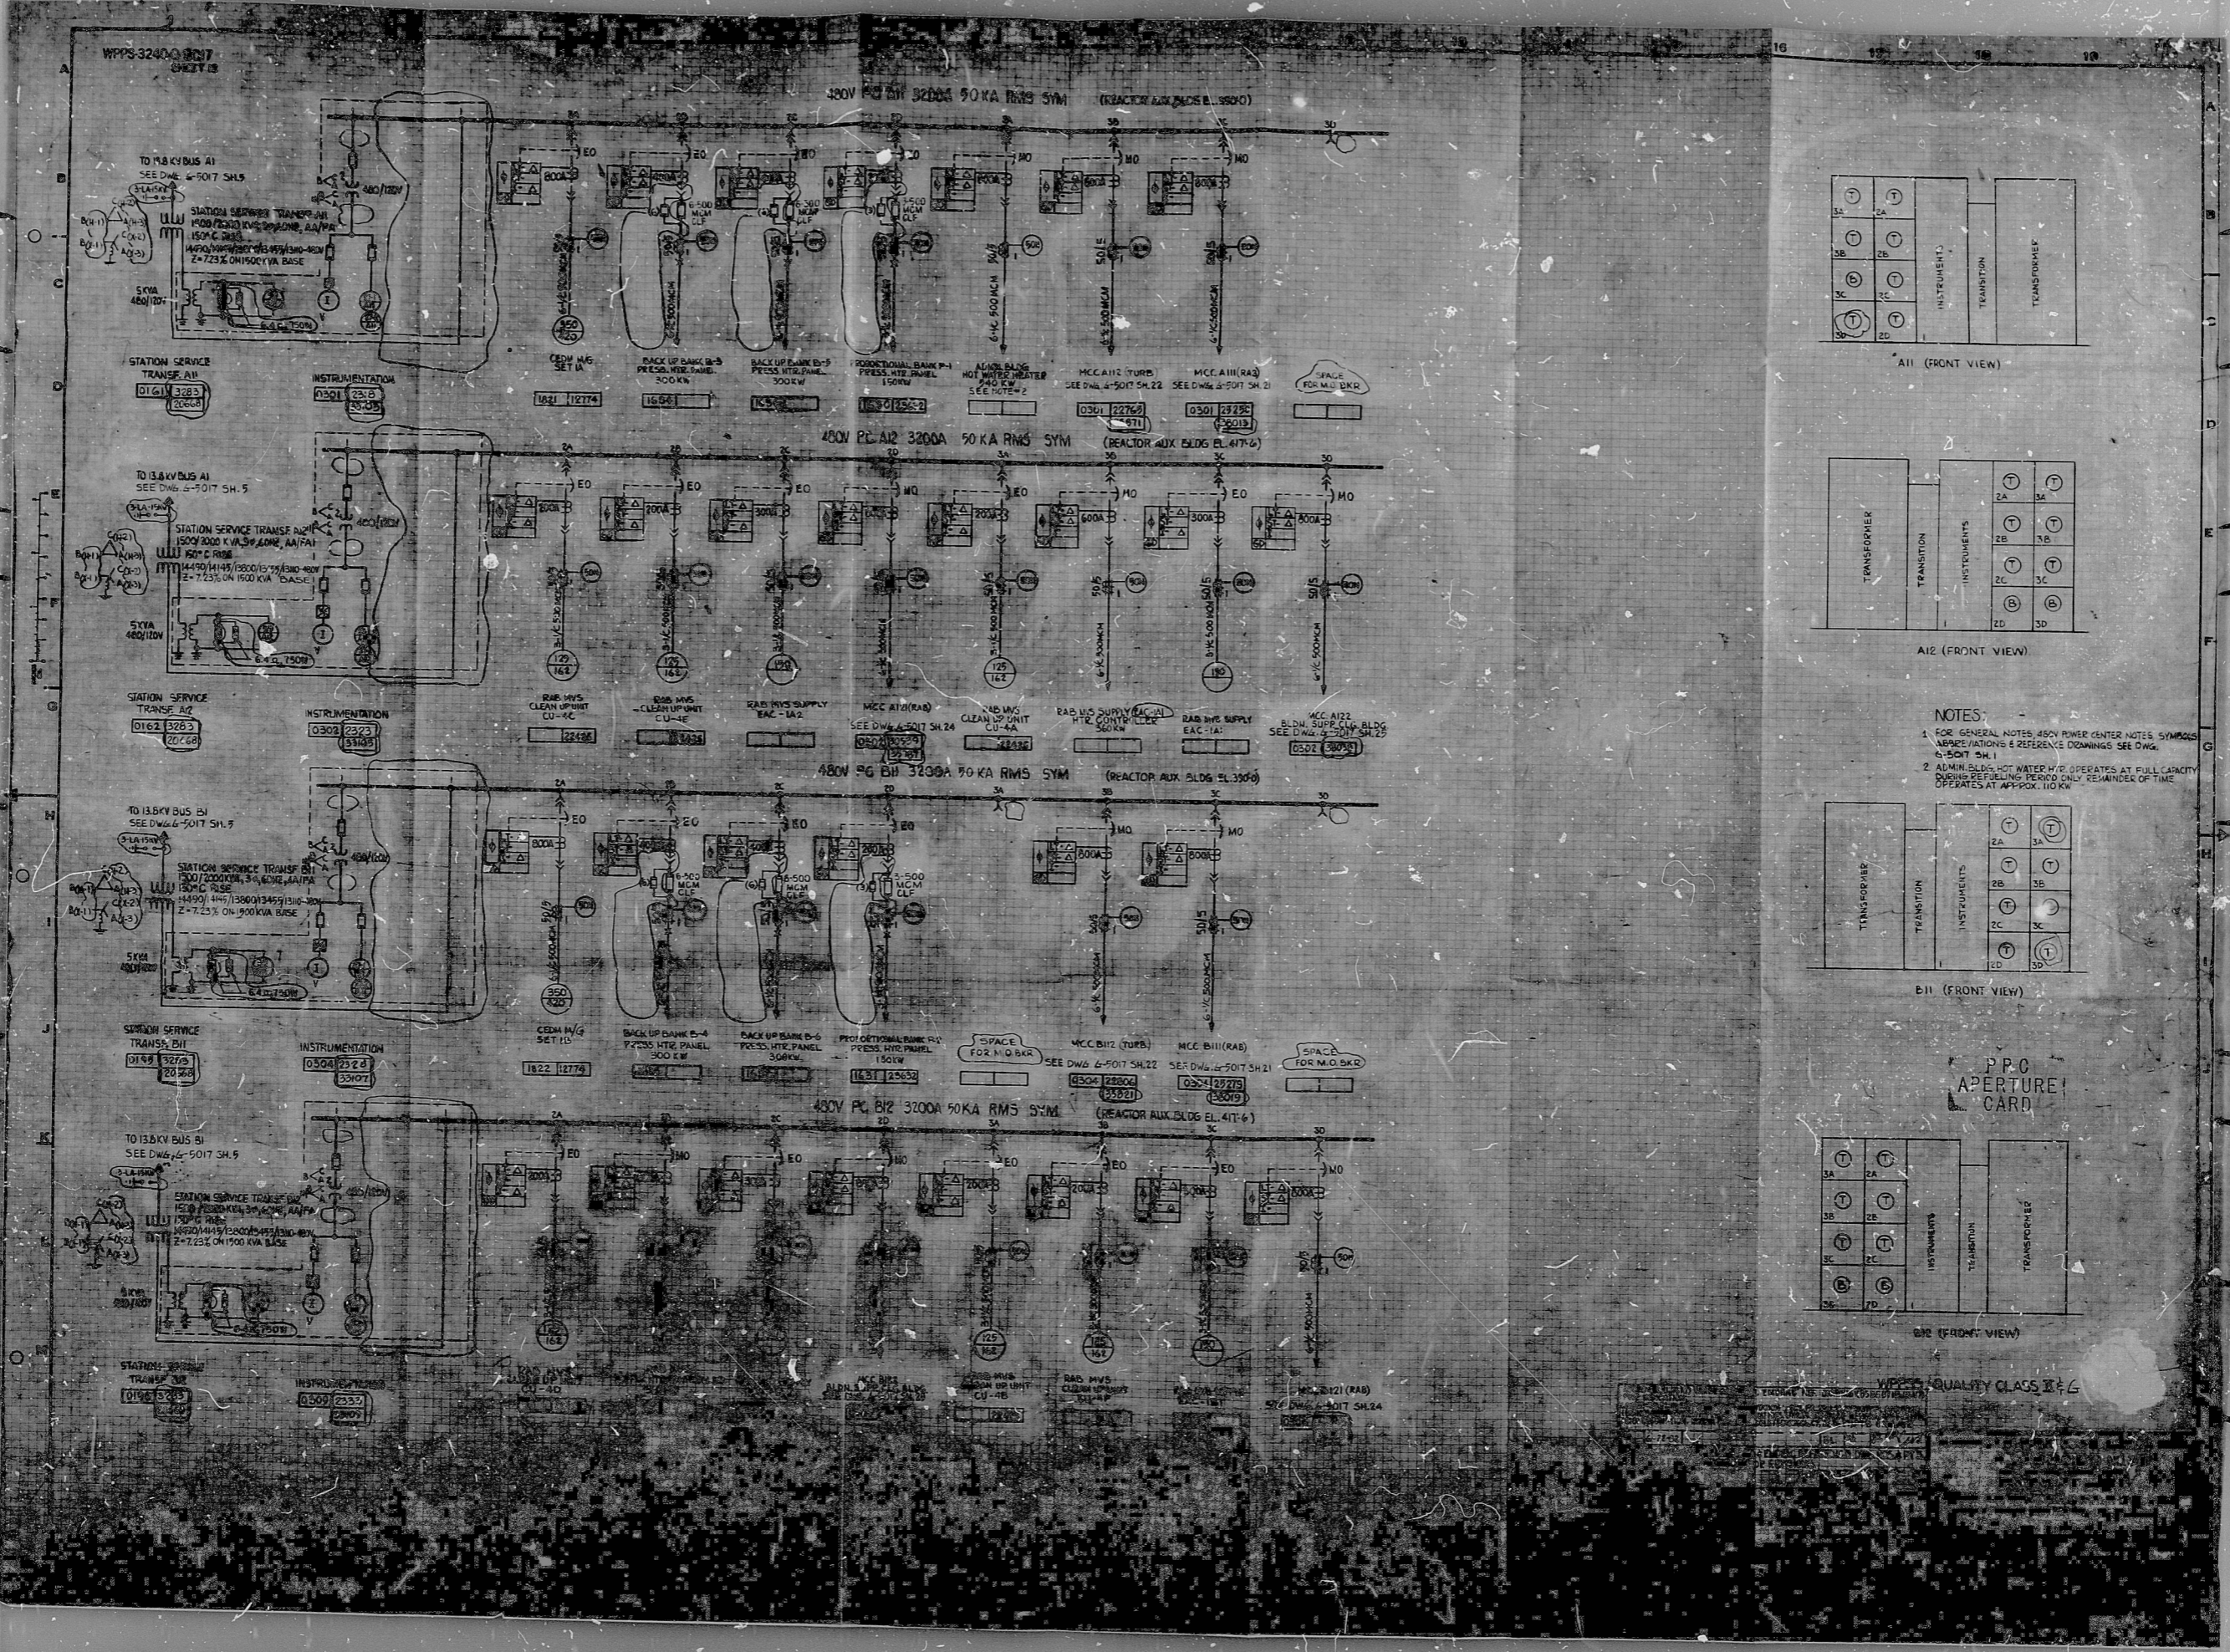

NOTES:
 1. FOR GENERAL NOTES, 480V POWER CENTER NOTES, SYMBOLS, ABBREVIATIONS & REFERENCE DRAWINGS, SEE DWG. 6-5017 SH.1
 2. ADMIN. BLDG. HOT WATER W/V. OPERATES AT FULL CAPACITY DURING REFUELLING PERIOD ONLY. REMAINDER OF TIME OPERATES AT APPROX. 110 KW.

P.P.C. APERTURE CARD

WPPS QUALITY CLASS 3 & 6

RWD

8303210158

