

34

34

22

22

17

17

11

11

8.5

8.5

11


11

17

17

22

22

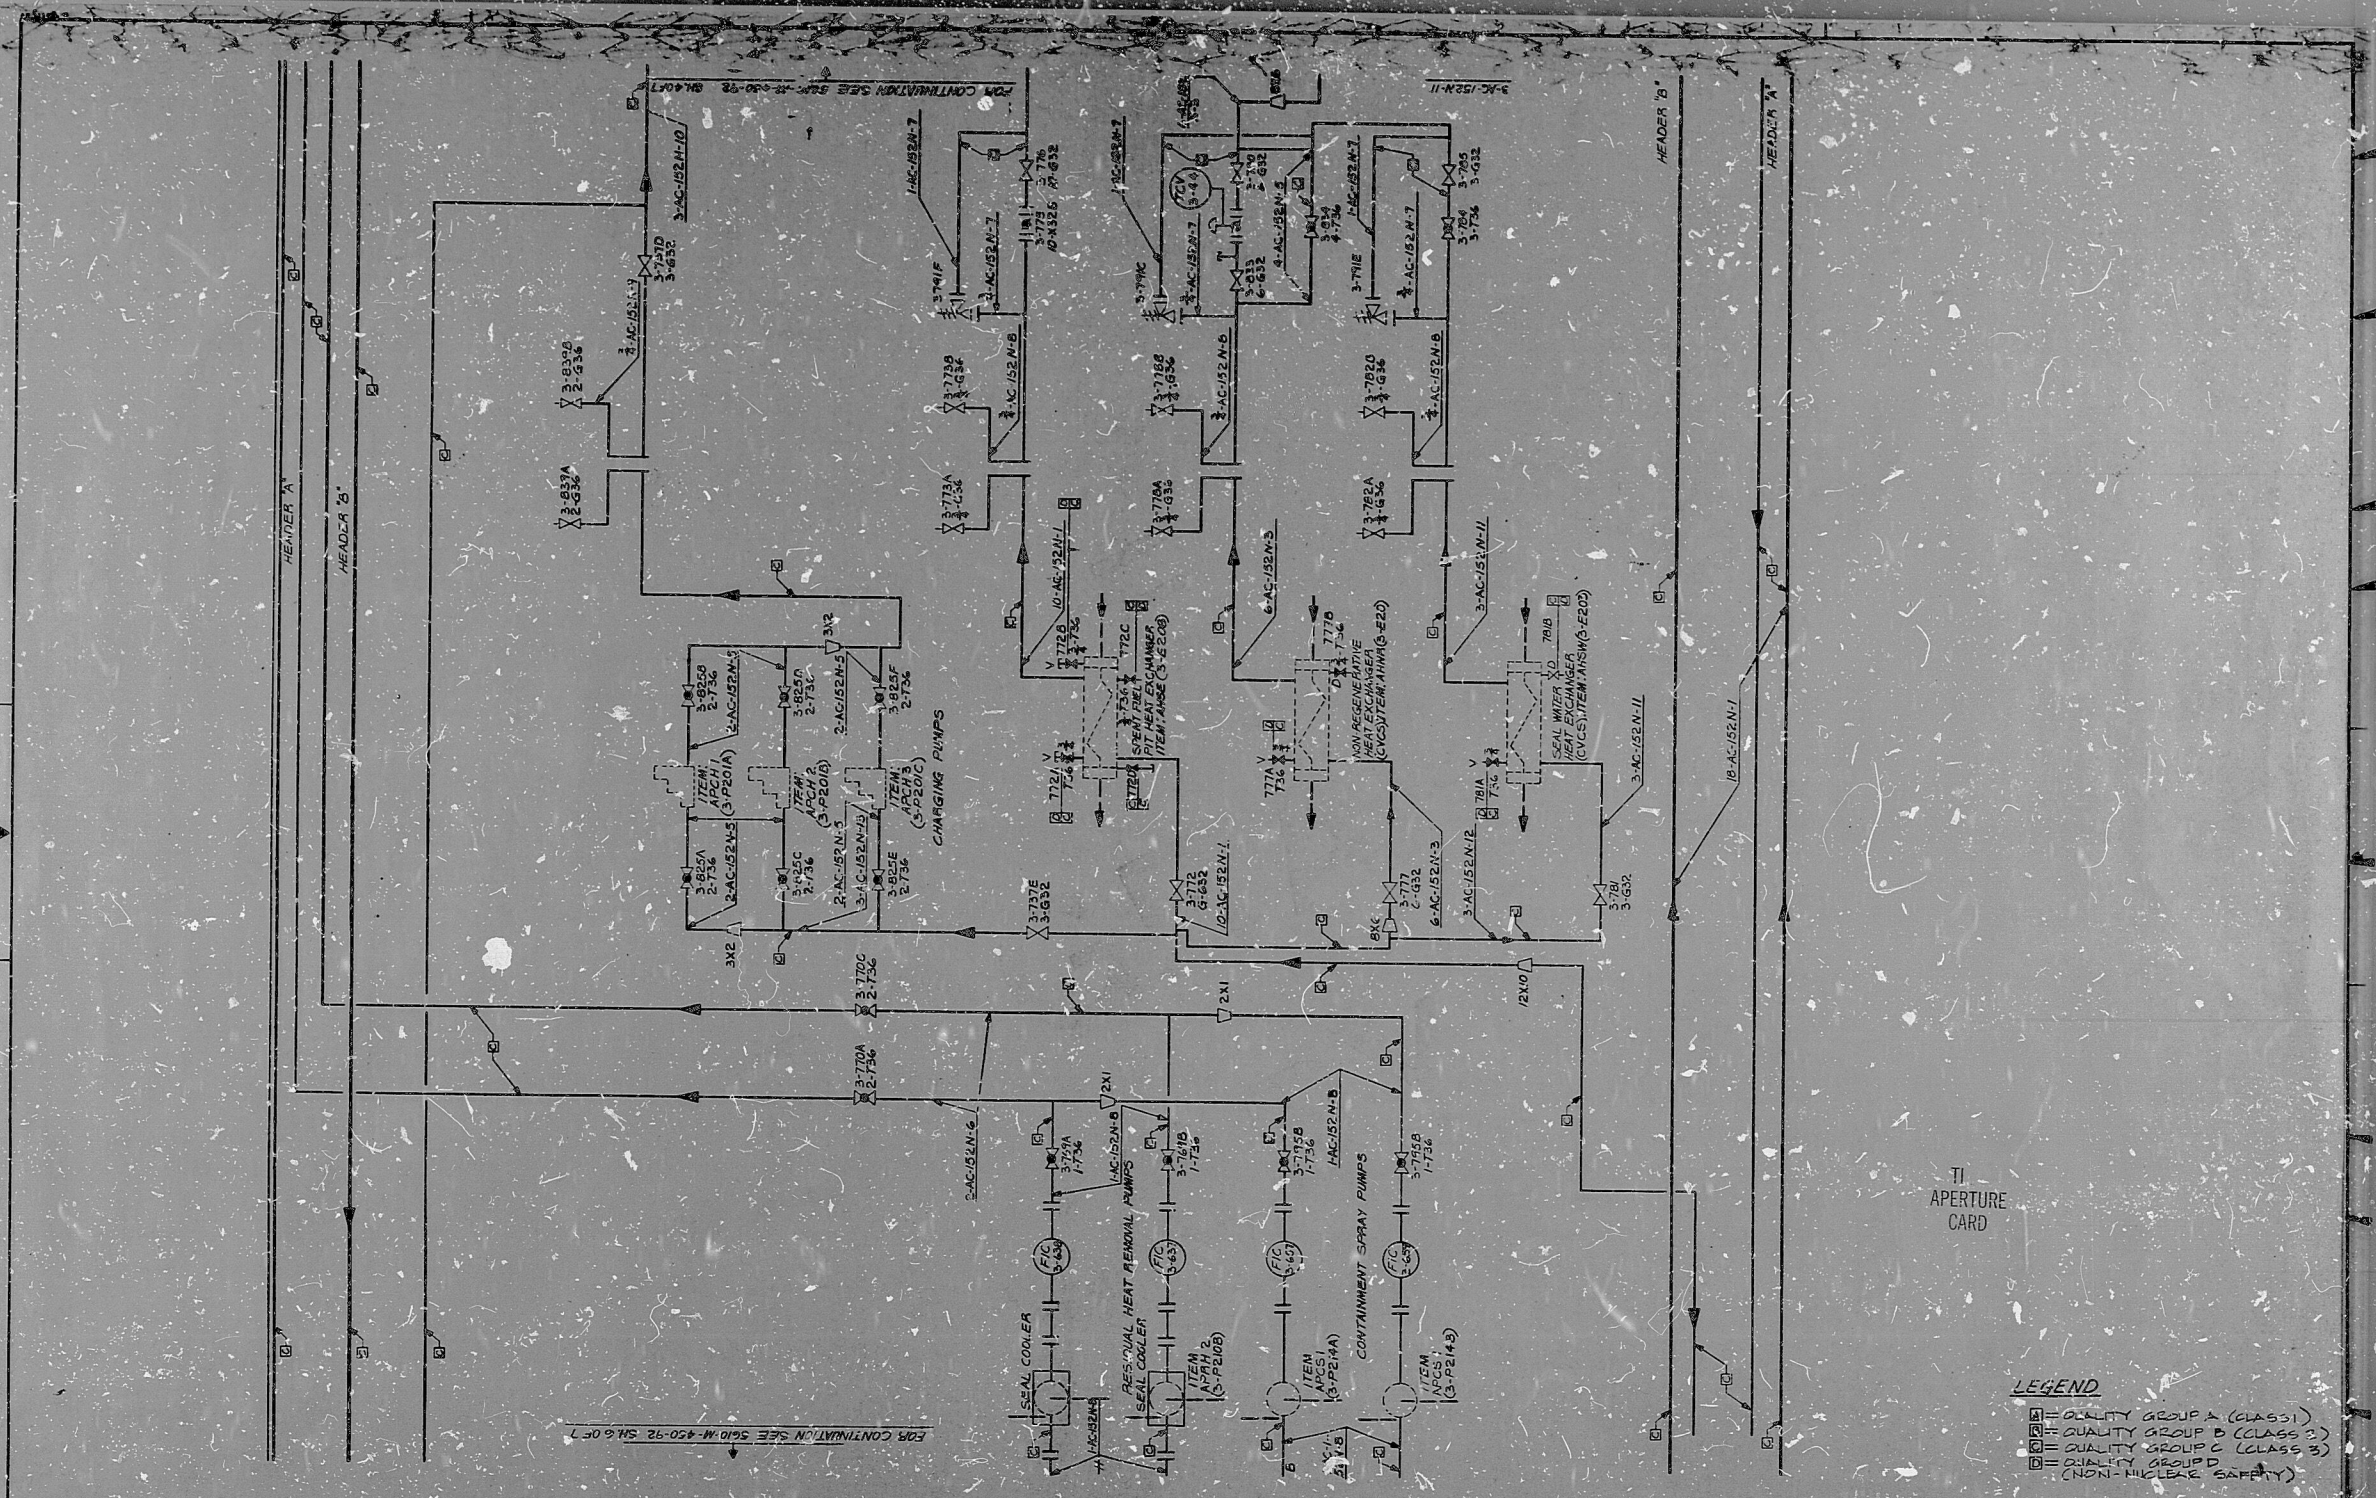

TI  
APERTURE  
CARD

- LEGEND**
- QUALITY GROUP A (CLASS 1)
  - ▣ QUALITY GROUP B (CLASS 2)
  - ▤ QUALITY GROUP C (CLASS 3)
  - ▥ QUALITY GROUP D
  - NON-NUCLEAR SAFETY

THIS DRAWING HAS BEEN CHECKED FOR ISI CODE BOUNDARIES ONLY AND IS NOT TO BE USED FOR OTHER PURPOSES.

AUTH	NO.	DATE	REVISION	BY	CHK	DATE	REVISION

DATE 12-19-84 SCALE 0

**FPL**

FLORIDA POWER & LIGHT COMPANY

**JPE**  
POWER PLANT ENGINEERING

TURKEY POINT PLANT  
UNITS 3 & 4  
SECTION XI CODE BOUNDARIES  
AUXILIARY COOLANT SYSTEM

(TPN.M.-)

Sheet 7 of 7

5610-M-450-92

8404230355

PDR RIDS

