


MCC A234 (FRONT VIEW)

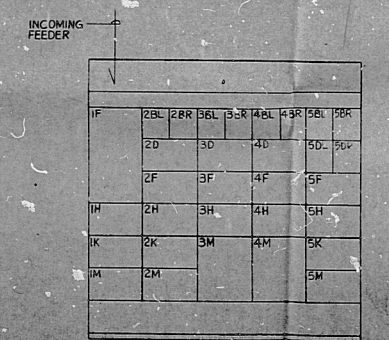

MCC B234 (FRONT VIEW)

NOTE:
 1 FOR GENERAL NOTES, SEE WPPSS CONTROL CENTER NOTES, SYMBOLS ABBREVIATIONS & REFERENCE DRAWINGS SEE DWG. G-5017 SHEET 1.

WPPSS QUALITY CLASS I & G

EBASCO
 DEC 10 1979
 CONSTRUCTION SITE

PRC
 APERTURE
 CARD

WASHINGTON PUBLIC POWER SUPPLY SYSTEM
 NUCLEAR PROJECTS NO. 3 & 5
 100-400 3RD INSTALLATION
 100-400 3RD INSTALLATION
 POWER DISTRIBUTION & MOTOR DATA SHEET
 480V MOTOR CONTROL CENTER A234 & B234
 STANCO ELECTRIC INCORPORATED

RIDS

8303210200

