


MCC B235 (FRONT VIEW)

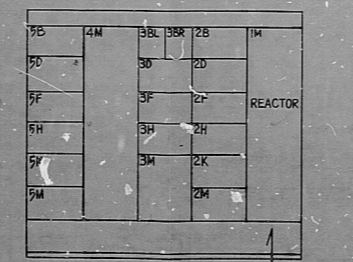

MCC B241 (FRONT VIEW)
(OUTDOOR UNIT)

NOTE:
1. FOR GENERAL NOTES, 480V MOTOR CONTROL CENTER NOTES, SYMBOLS, ABBREVIATIONS & REFERENCE DRAWINGS SEE DWG G-5017 SHEET 1.

WPPSS QUALITY CLASS 1B6

PRC
APERTURE
CARD

WASHINGTON PUBLIC POWER SUPPLY SYSTEM
NUCLEAR PROJECTS NO 3B.5
18 X 1800 007 INSTALLATION
1745-000000 INSTALLATION

POWER DISTRIBUTION & MOTOR DATA SHEET
480V MOTOR CONTROL CENTER B235 & B241

ADDED: (50) TRANSF. RATINGS, CWD NOS. AS CIRCLED
DELETED: (67) EQUIP. PDR
REVISED: MOTOR RATINGS, PDR CABLE SIZE 3,
MINOR REVISIONS

ADDED: (12) SPACE, (11) H. SEE DWG.
DELETED: (14) 180V
REVISED: (18) JAR, (14) CB PATING, (17) WTR (M/D) COMPT. NO.
RELEASED: MCC B235

DATE: 11-6-77
BY: [Signature]

WPPSS-3240
G-5017
SHEET 02

RIDS

8303210202

