

34

34

22

22

17

17

11

11

5

5

8.5

8.5

11


11

17

17

22

22

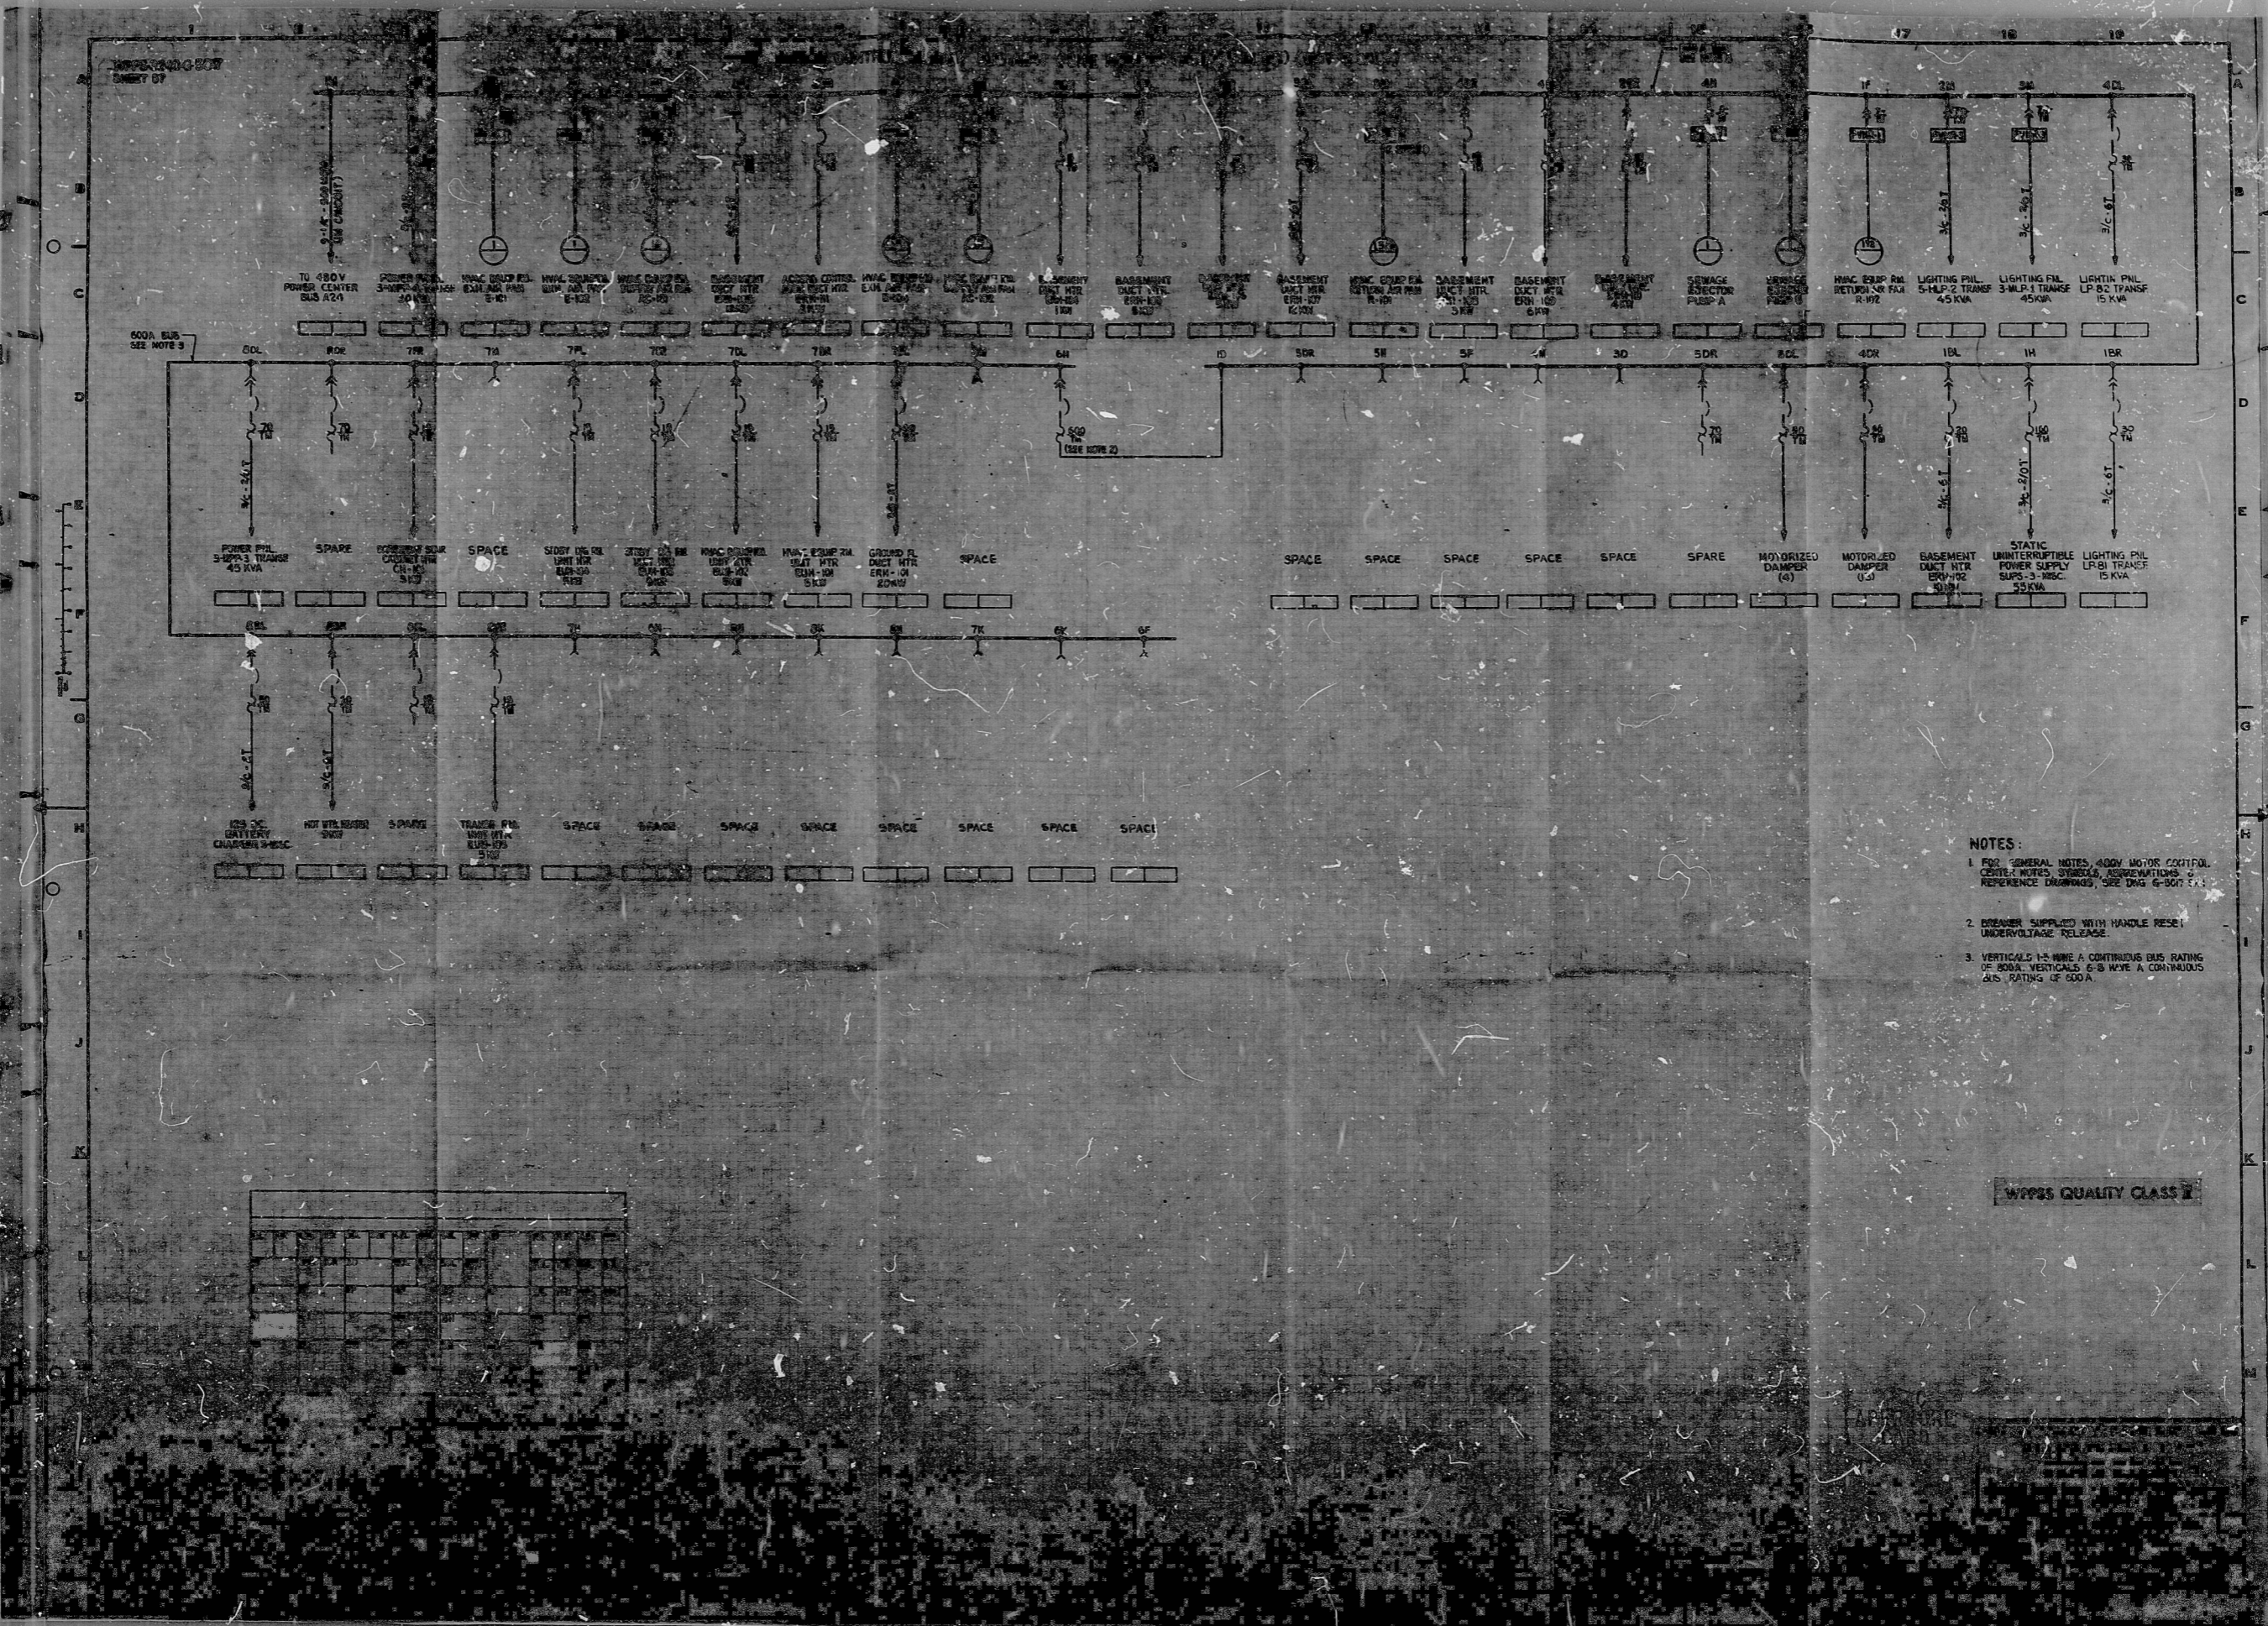

- NOTES:
1. FOR GENERAL NOTES, 400V MOTOR CONTROL, CENTER NOTES, SYMBOLS, ASSUMPTIONS & REFERENCE DRAWINGS, SEE DWG. 6-800 T.
 2. BREAKER SUPPLIED WITH HANDLE RESET UNDERVOLTAGE RELEASE.
 3. VERTICALS 1-5 HAVE A CONTINUOUS BUS RATING OF 800A. VERTICALS 6-8 HAVE A CONTINUOUS BUS RATING OF 600A.

WPPSS QUALITY CLASS II

RIDS

8303210219

