



SAFETY OR NONSAFETY CIRCUITS  
CONDUIT INSTALLATION DETAILS  
DET. J

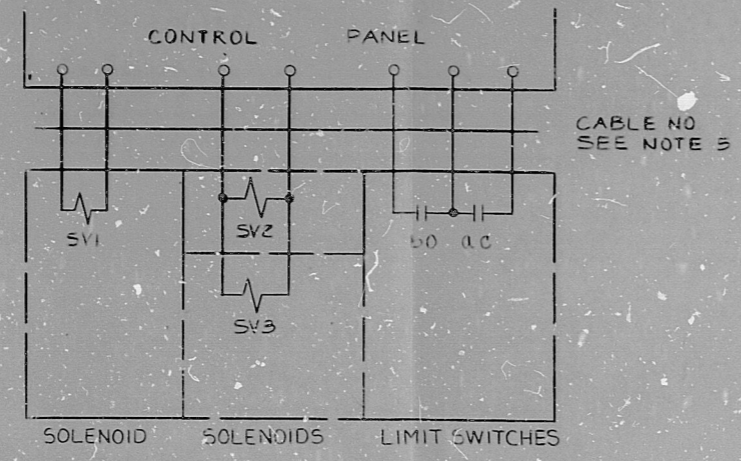

TYPICAL CWD PRESENTATION


SAFETY OR NONSAFETY CIRCUITS  
CONDUIT INSTALLATION DETAILS  
DET. K

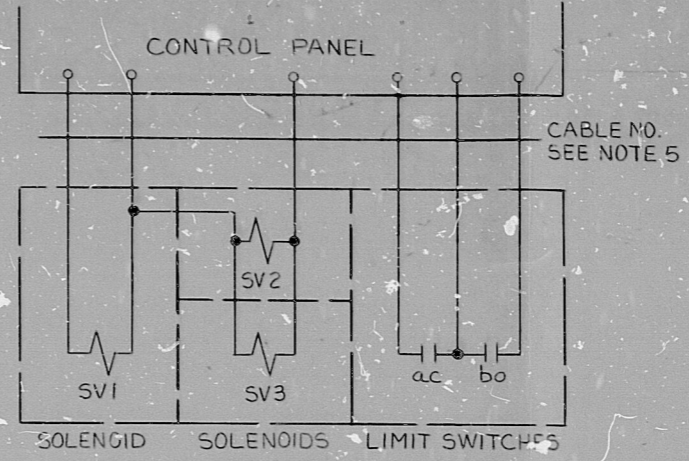


TYPICAL CWD PRESENTATION

NOTES


1. FOR NOTES SEE SH. 5L

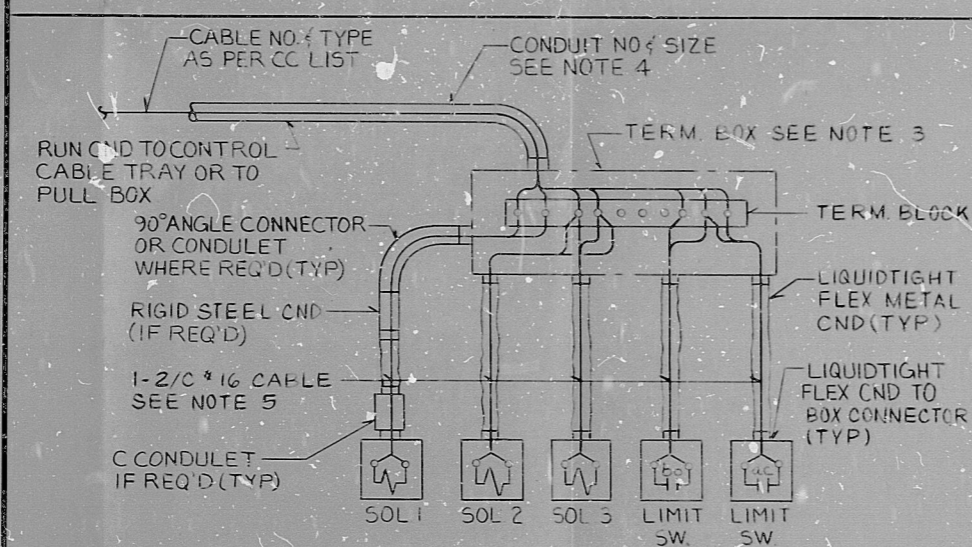


PHYSICAL CONNECTION AT VALVE

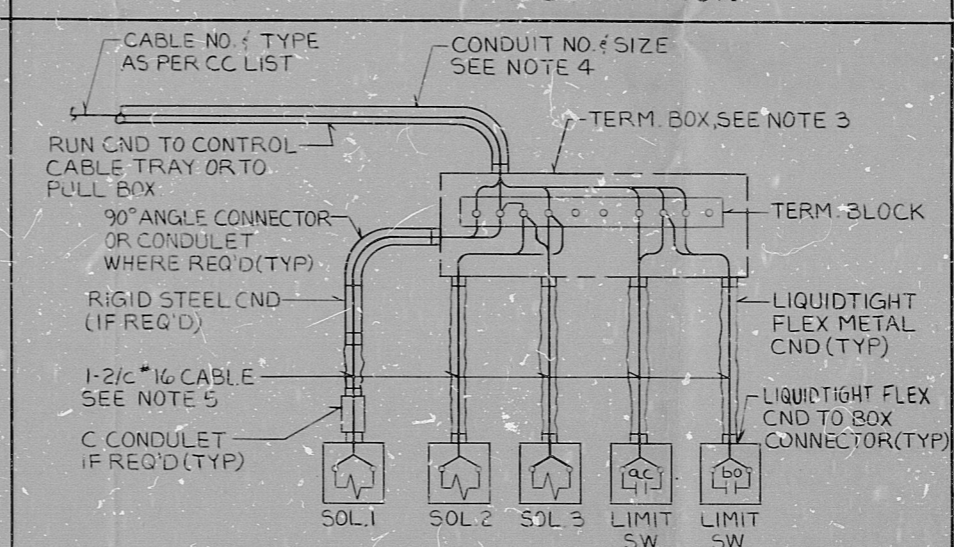

PHYSICAL CONNECTION AT VALVE

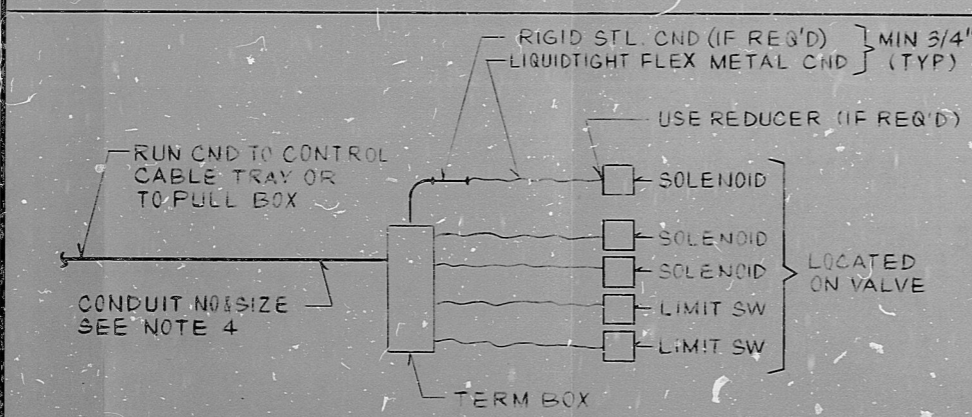

DWG. PRESENTATION (PAR. 3.03L)

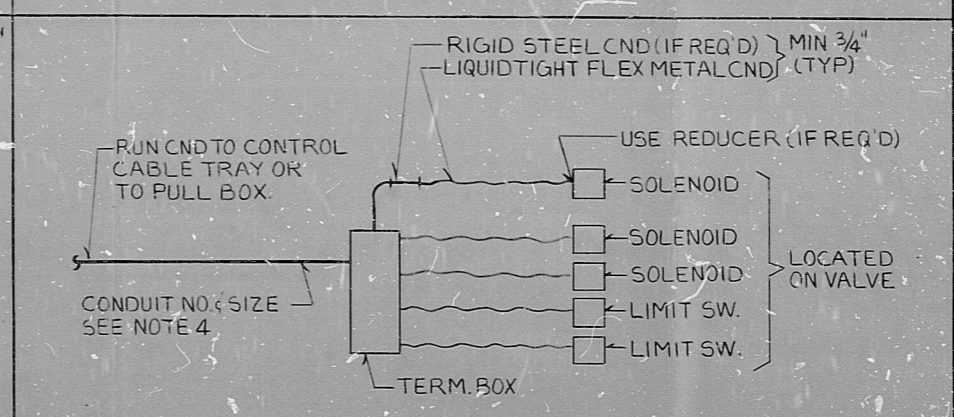

DWG. PRESENTATION (PAR. 3.03L)

PRC APERTURE CARD

INCHES  
0 1 2 3 4 5

NUCLEAR SAFETY RELATED WPPSS QUALITY CLASS II & G

5			
4			
3			
2			
1			
REV	DATE	BY	APPROVED

EBASCO SERVICES INCORPORATED

DIV. ELEC. DR. RJ

CH. K. ENG

DATE MAY 7, 1982

APPROVED

*[Signature]*

WASHINGTON PUBLIC POWER SUPPLY SYSTEM

NUCLEAR PROJECTS NO. 3 & 5

GENERAL NOTES, SYMBOLS AND REFERENCE DRAWINGS

WPPS-3240

D-5023

SHEET 5R-1

11

11

11

11

11

11

11

11

11

11

11

11



**RIDG**

8303210280

