


SAFETY OR NONSAFETY CIRCUITS
CONDUIT INSTALLATION DETAILS

DET L


SAFETY OR NONSAFETY CIRCUITS
CONDUIT INSTALLATION DETAILS

DET


NOTES

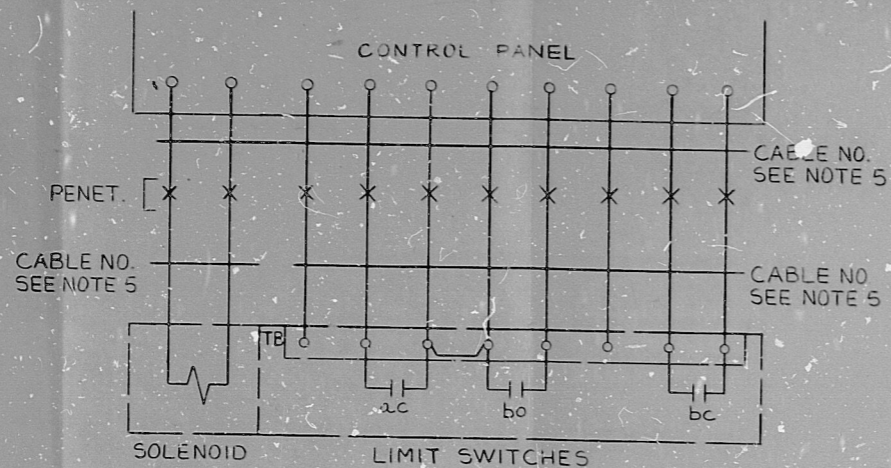

TYPICAL CWD PRESENTATION

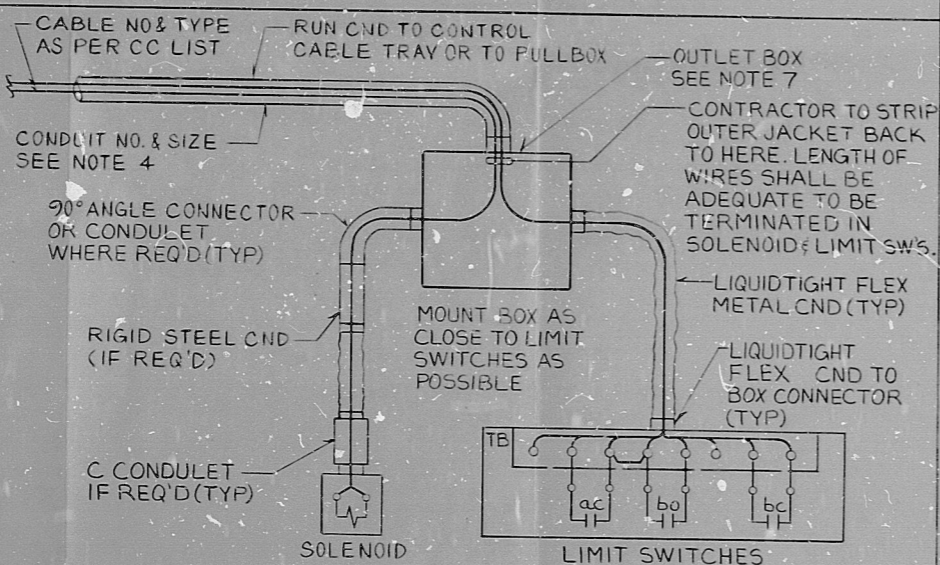

PHYSICAL CONNECTION AT VALVE

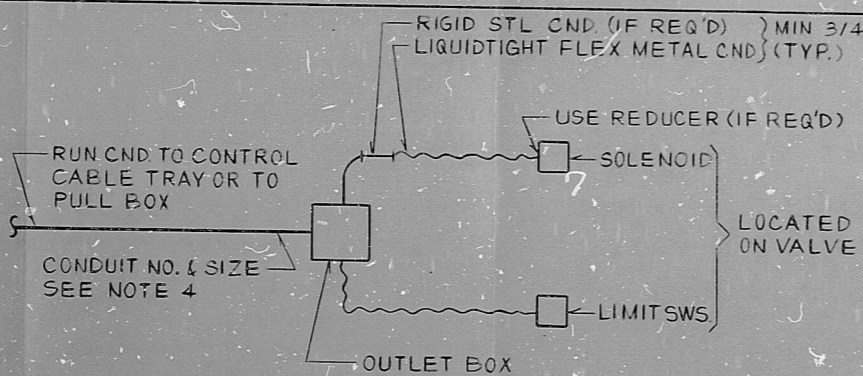

DWG. PRESENTATION (PAR 3.03L)

PRC APERTURE CARD



NUCLEAR SAFETY RELATED

WPPSS QUALITY CLASS II & G

5			
4			
3			
2			
1			
REV.	DATE	BY	APPROVED

EBASCO SERVICES INCORPORATED

DIV. ELEC. DR. R.J.
CH. K. ENG

DATE MAY 7, 1982

APPROVED

[Signature]
[Signature]

WASHINGTON PUBLIC POWER SUPPLY SYSTEM
NUCLEAR PROJECTS NO. 3 & 5
GENERAL NOTES, SYMBOLS AND REFERENCE DRAWINGS

WPPSS-3240

D-5023

SHEET 5R-2

RIDS

8303210281

