


SAFETY OR NONSAFETY CIRCUITS  
CONDUIT INSTALLATION DETAILS

DET M


SAFETY OR NONSAFETY CIRCUITS  
CONDUIT INSTALLATION DETAILS

DET N

NOTES

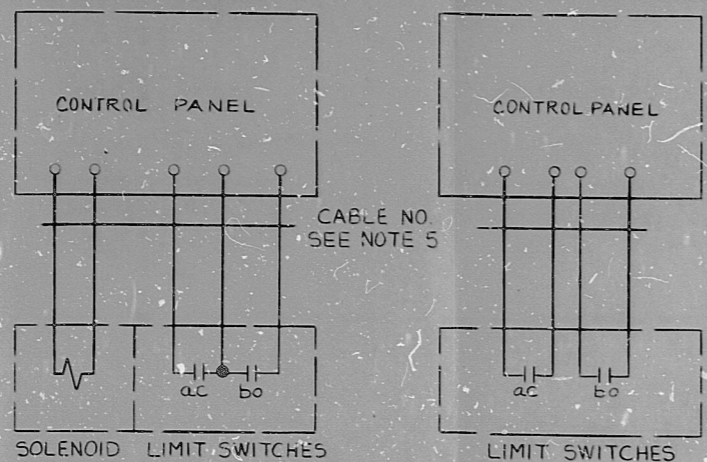


TYPICAL CWD PRESENTATION

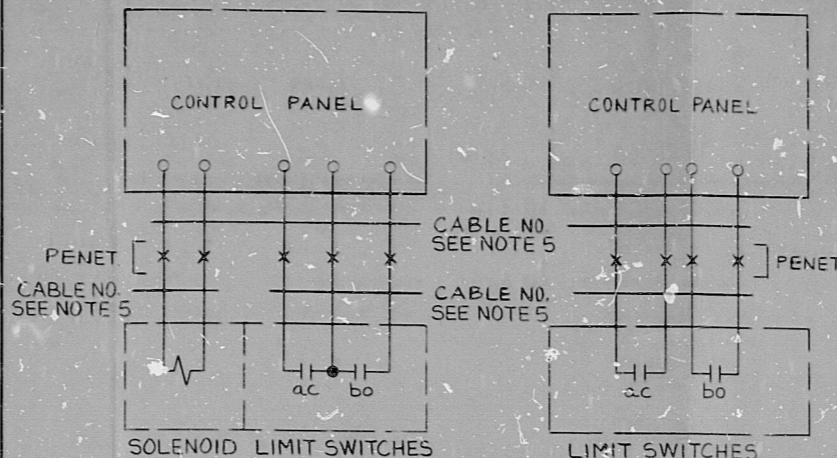


TYPICAL CWD PRESENTATION



1. FOR NOTES SEE SH. 5L

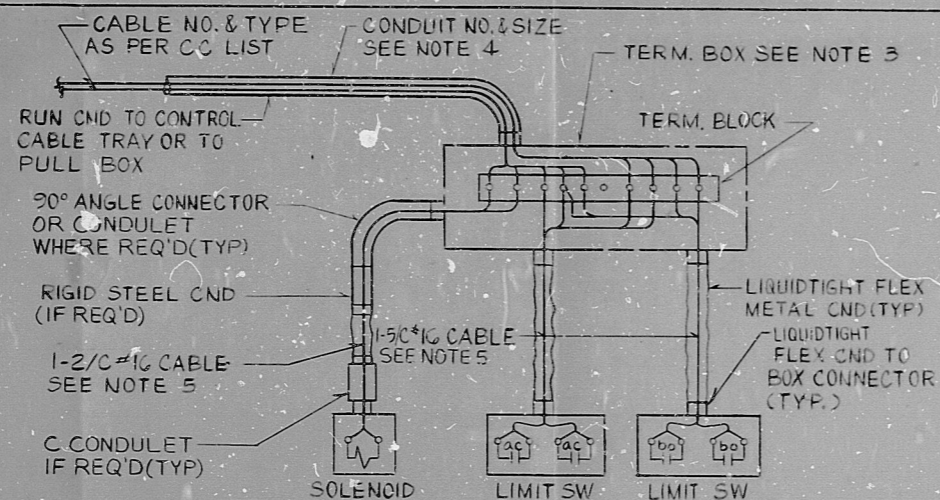


PHYSICAL CONNECTION AT VALVE

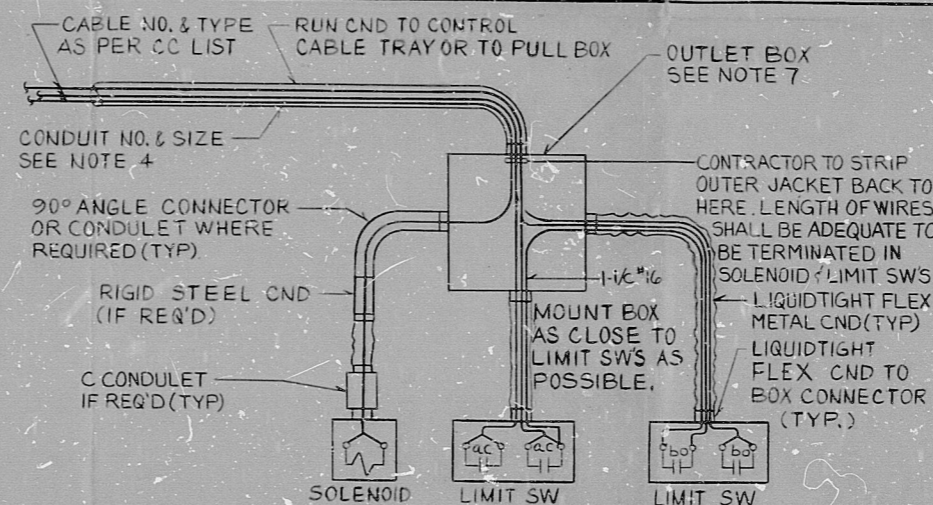

PHYSICAL CONNECTION AT VALVE

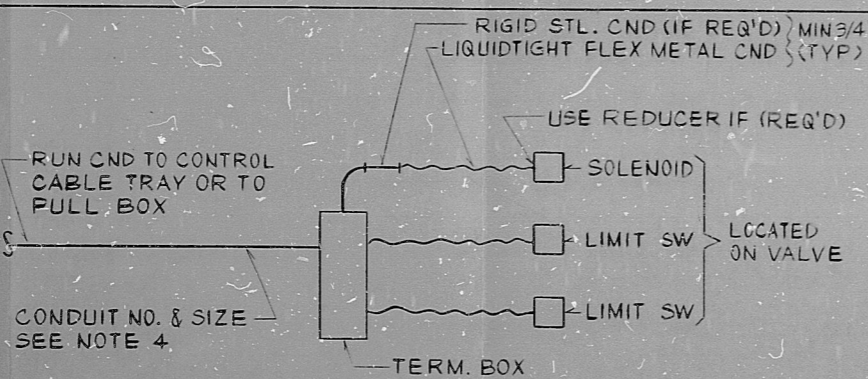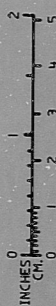

DWG. PRESENTATION (PAR 3.03L)

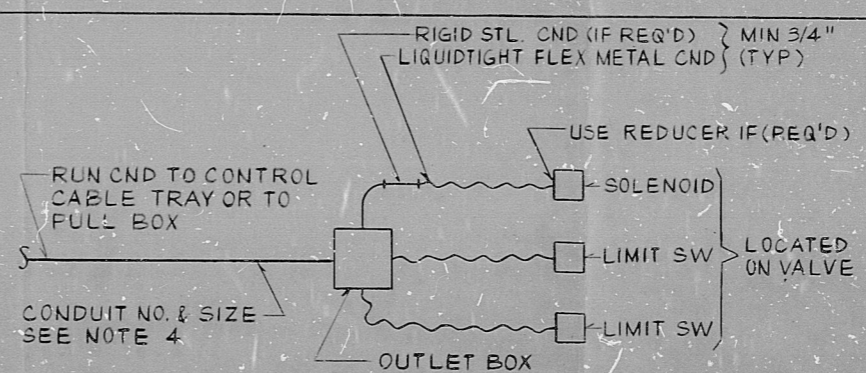

DWG. PRESENTATION (PAR 3.03L)

PRC  
APERTURE  
CARD

NUCLEAR SAFETY RELATED WPPSS QUALITY CLASSIFICATION

5			
4			
3			
2			
1			
REV	DATE	BY	APPROVED

EBASCO SERVICES INCORPORATED  
DIV. ELEC. DR. RJ  
CH. K. ENG  
DATE MAY 7, 1982

APPROVED  
*[Signature]*

WASHINGTON PUBLIC POWER  
SUPPLY SYSTEM  
NUCLEAR PROJECTS NO. 3 & 5  
GENERAL NOTES, SYMBOLS AND  
REFERENCE DRAWINGS

WPPS-3240  
D-5023  
SHEET 5R-3

66 40  
66 40  
66 90  
85  
11  
17

66 L  
66 L  
66 L  
8.5  
11  
17

**RIDS**

8393210284

