



SAFETY OR NONSAFETY CIRCUITS
CONDUIT INSTALLATION DETAILS


DET P

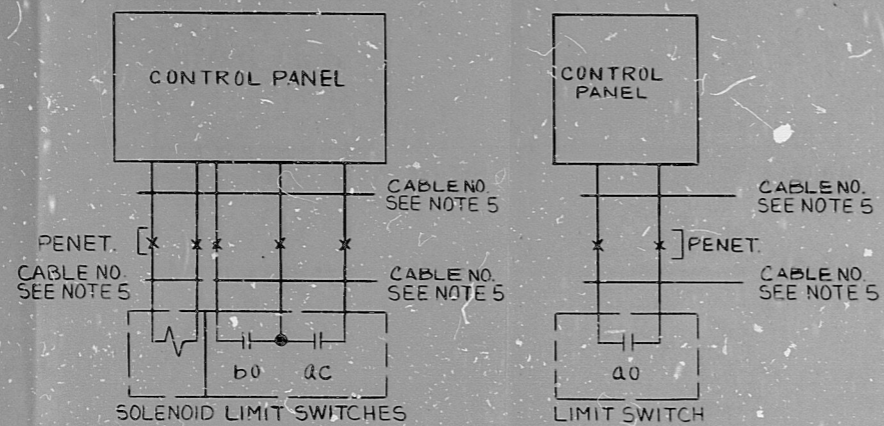

TYPICAL CWD PRESENTATION

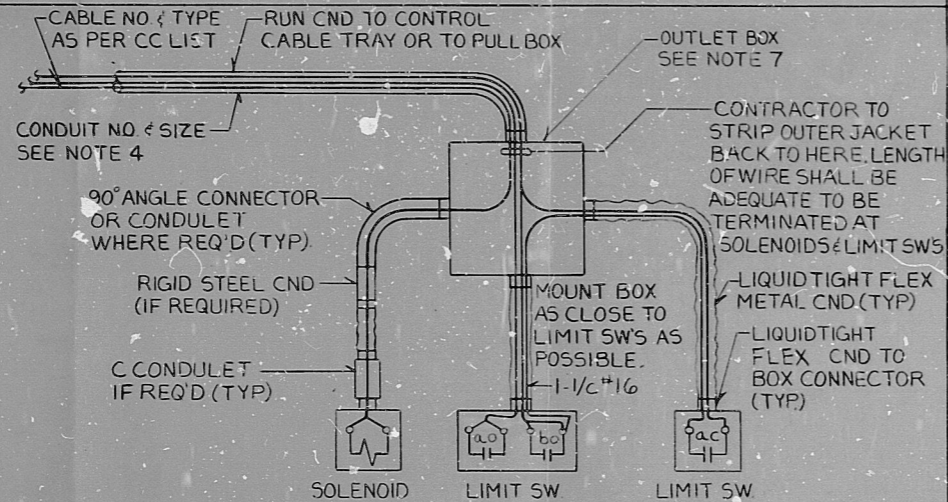


PHYSICAL CONNECTION AT VALVE

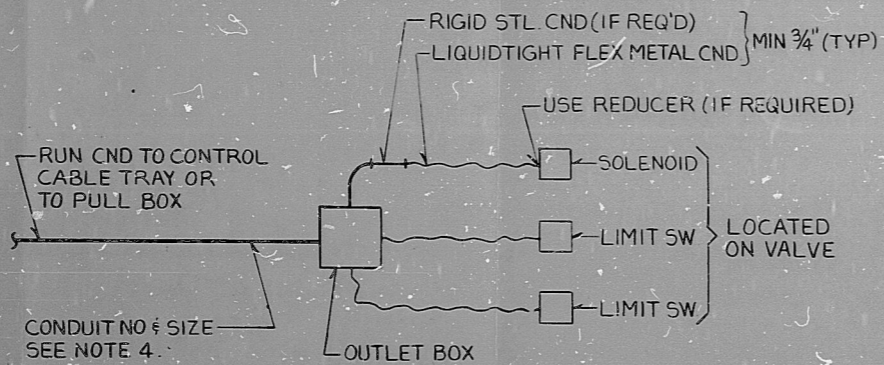


DWG. PRESENTATION (PAR 3.03L)

SAFETY OR NONSAFETY CIRCUITS
CONDUIT INSTALLATION DETAILS


DET Q

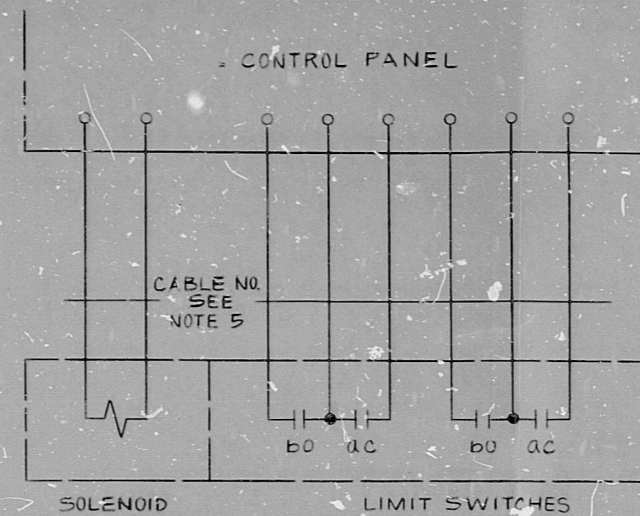

TYPICAL CWD PRESENTATION

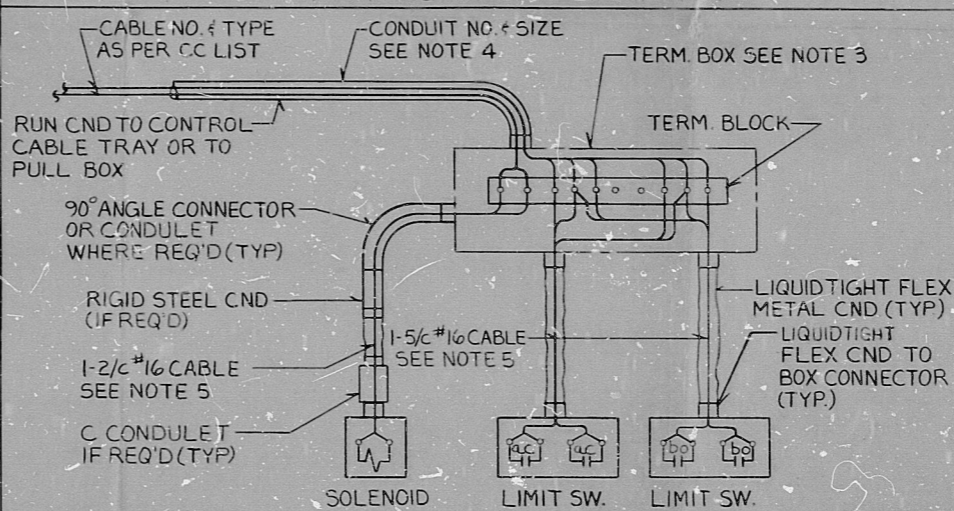

PHYSICAL CONNECTION AT VALVE

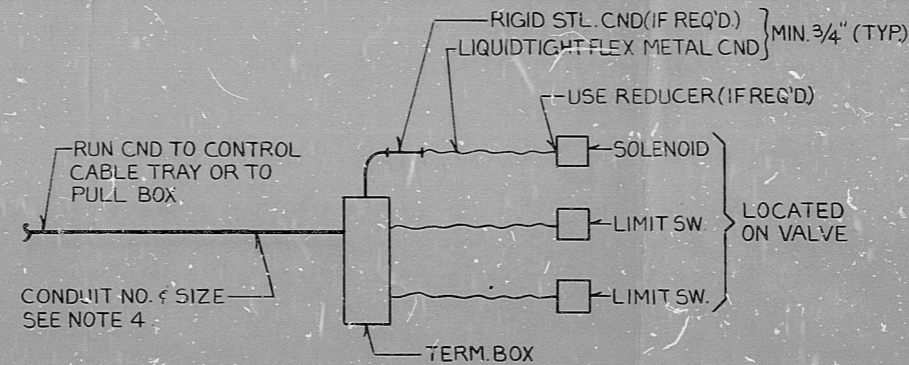

DWG. PRESENTATION (PAR 3.03L)

1. FOR NOTES SEE SH. 5L.

PRC
APERTURE
CARD

INCHES
5
4
3
2
1
0

NUCLEAR SAFETY RELATED WPPSS QUALITY CLASS II B G

EBASCO SERVICES INCORPORATED				WASHINGTON PUBLIC POWER SUPPLY SYSTEM		WPPSS-3240	
DIV. ELEC. DR. RJ				APPROVED		NUCLEAR PROJECTS NO. 3 & 5	
CH. K. ENG				<i>[Signature]</i>		D-5023	
DATE MAY 7, 1982				<i>[Signature]</i>		GENERAL NOTES, SYMBOLS AND REFERENCE DRAWINGS	
REV.	DATE	BY	APPROVED			SHEET 5R-4	

RIDS

8303210285

