
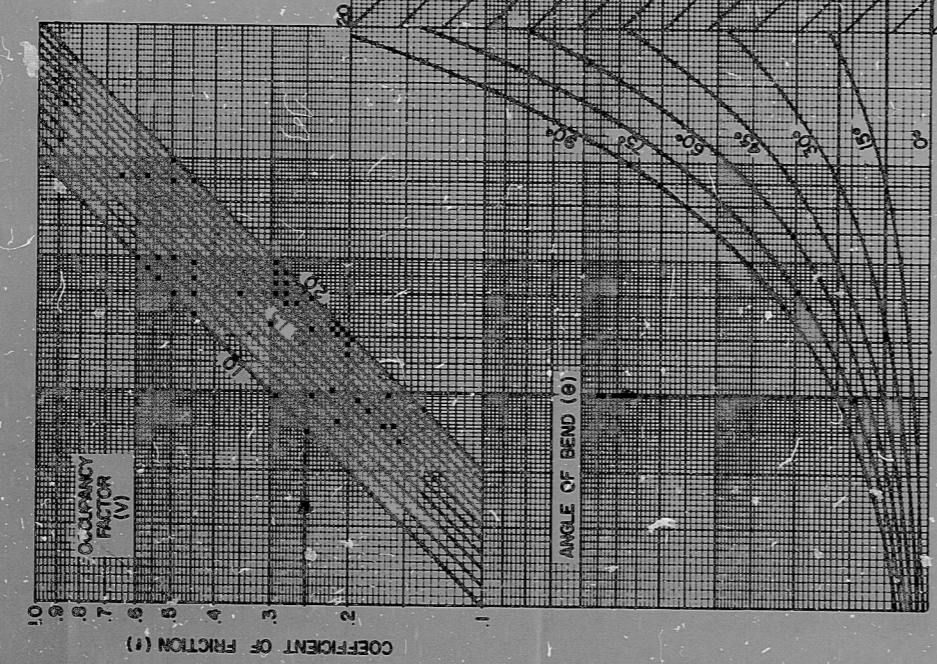


MOE 10 1250 4-77 41443B

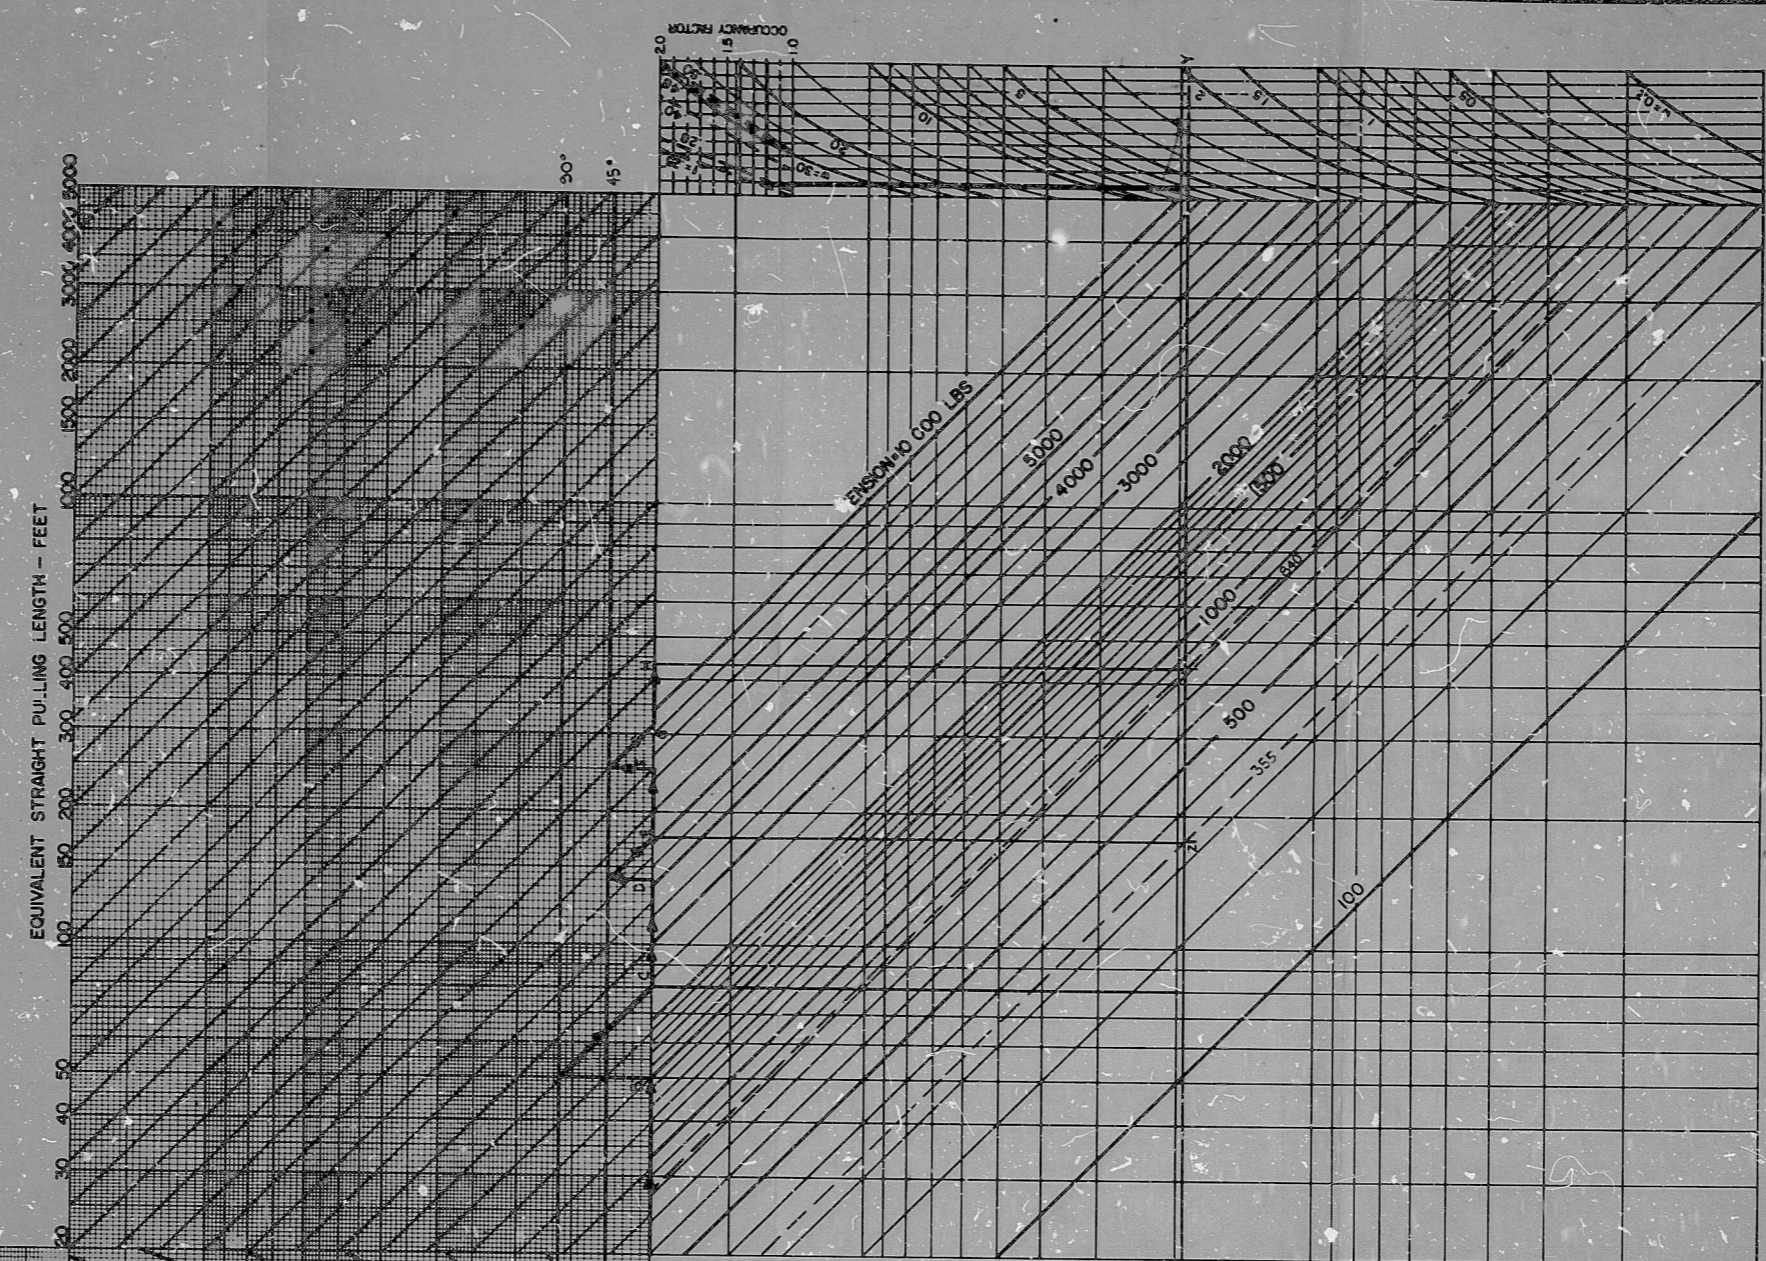

EXAMPLE PROBLEM/SOLUTION
(SEE PAR 8.04 SH 11)

PRO
APERTURE
CARD

REDRAWN

EXAMPLE

NUCLEAR SAFETY RELATED WPPSS QUALITY CLASS 1, II & G

5									
4									
3									
2	4-10-79	HC	EB	BN	DS	EBASCO SERVICES INCORPORATED		WASHINGTON PUBLIC POWER SUPPLY SYSTEM	
1	5-19-78	RA	EB	BN	DS	DIV. ELEC. DR. L.M.		NUCLEAR PROJECTS NO. 3 & 5	
REV.	DATE	BY	APPROVED	DATE FEB 24, 1977		CH. R. ABRAMOWITZ		GENERAL NOTES, SYMBOLS AND REFERENCE DRAWINGS	
						APPROVED		WPPS-3240	
						LM		D-5023	
								SHEET 12	

58

17"

RIDS

8303240217

