


34

34

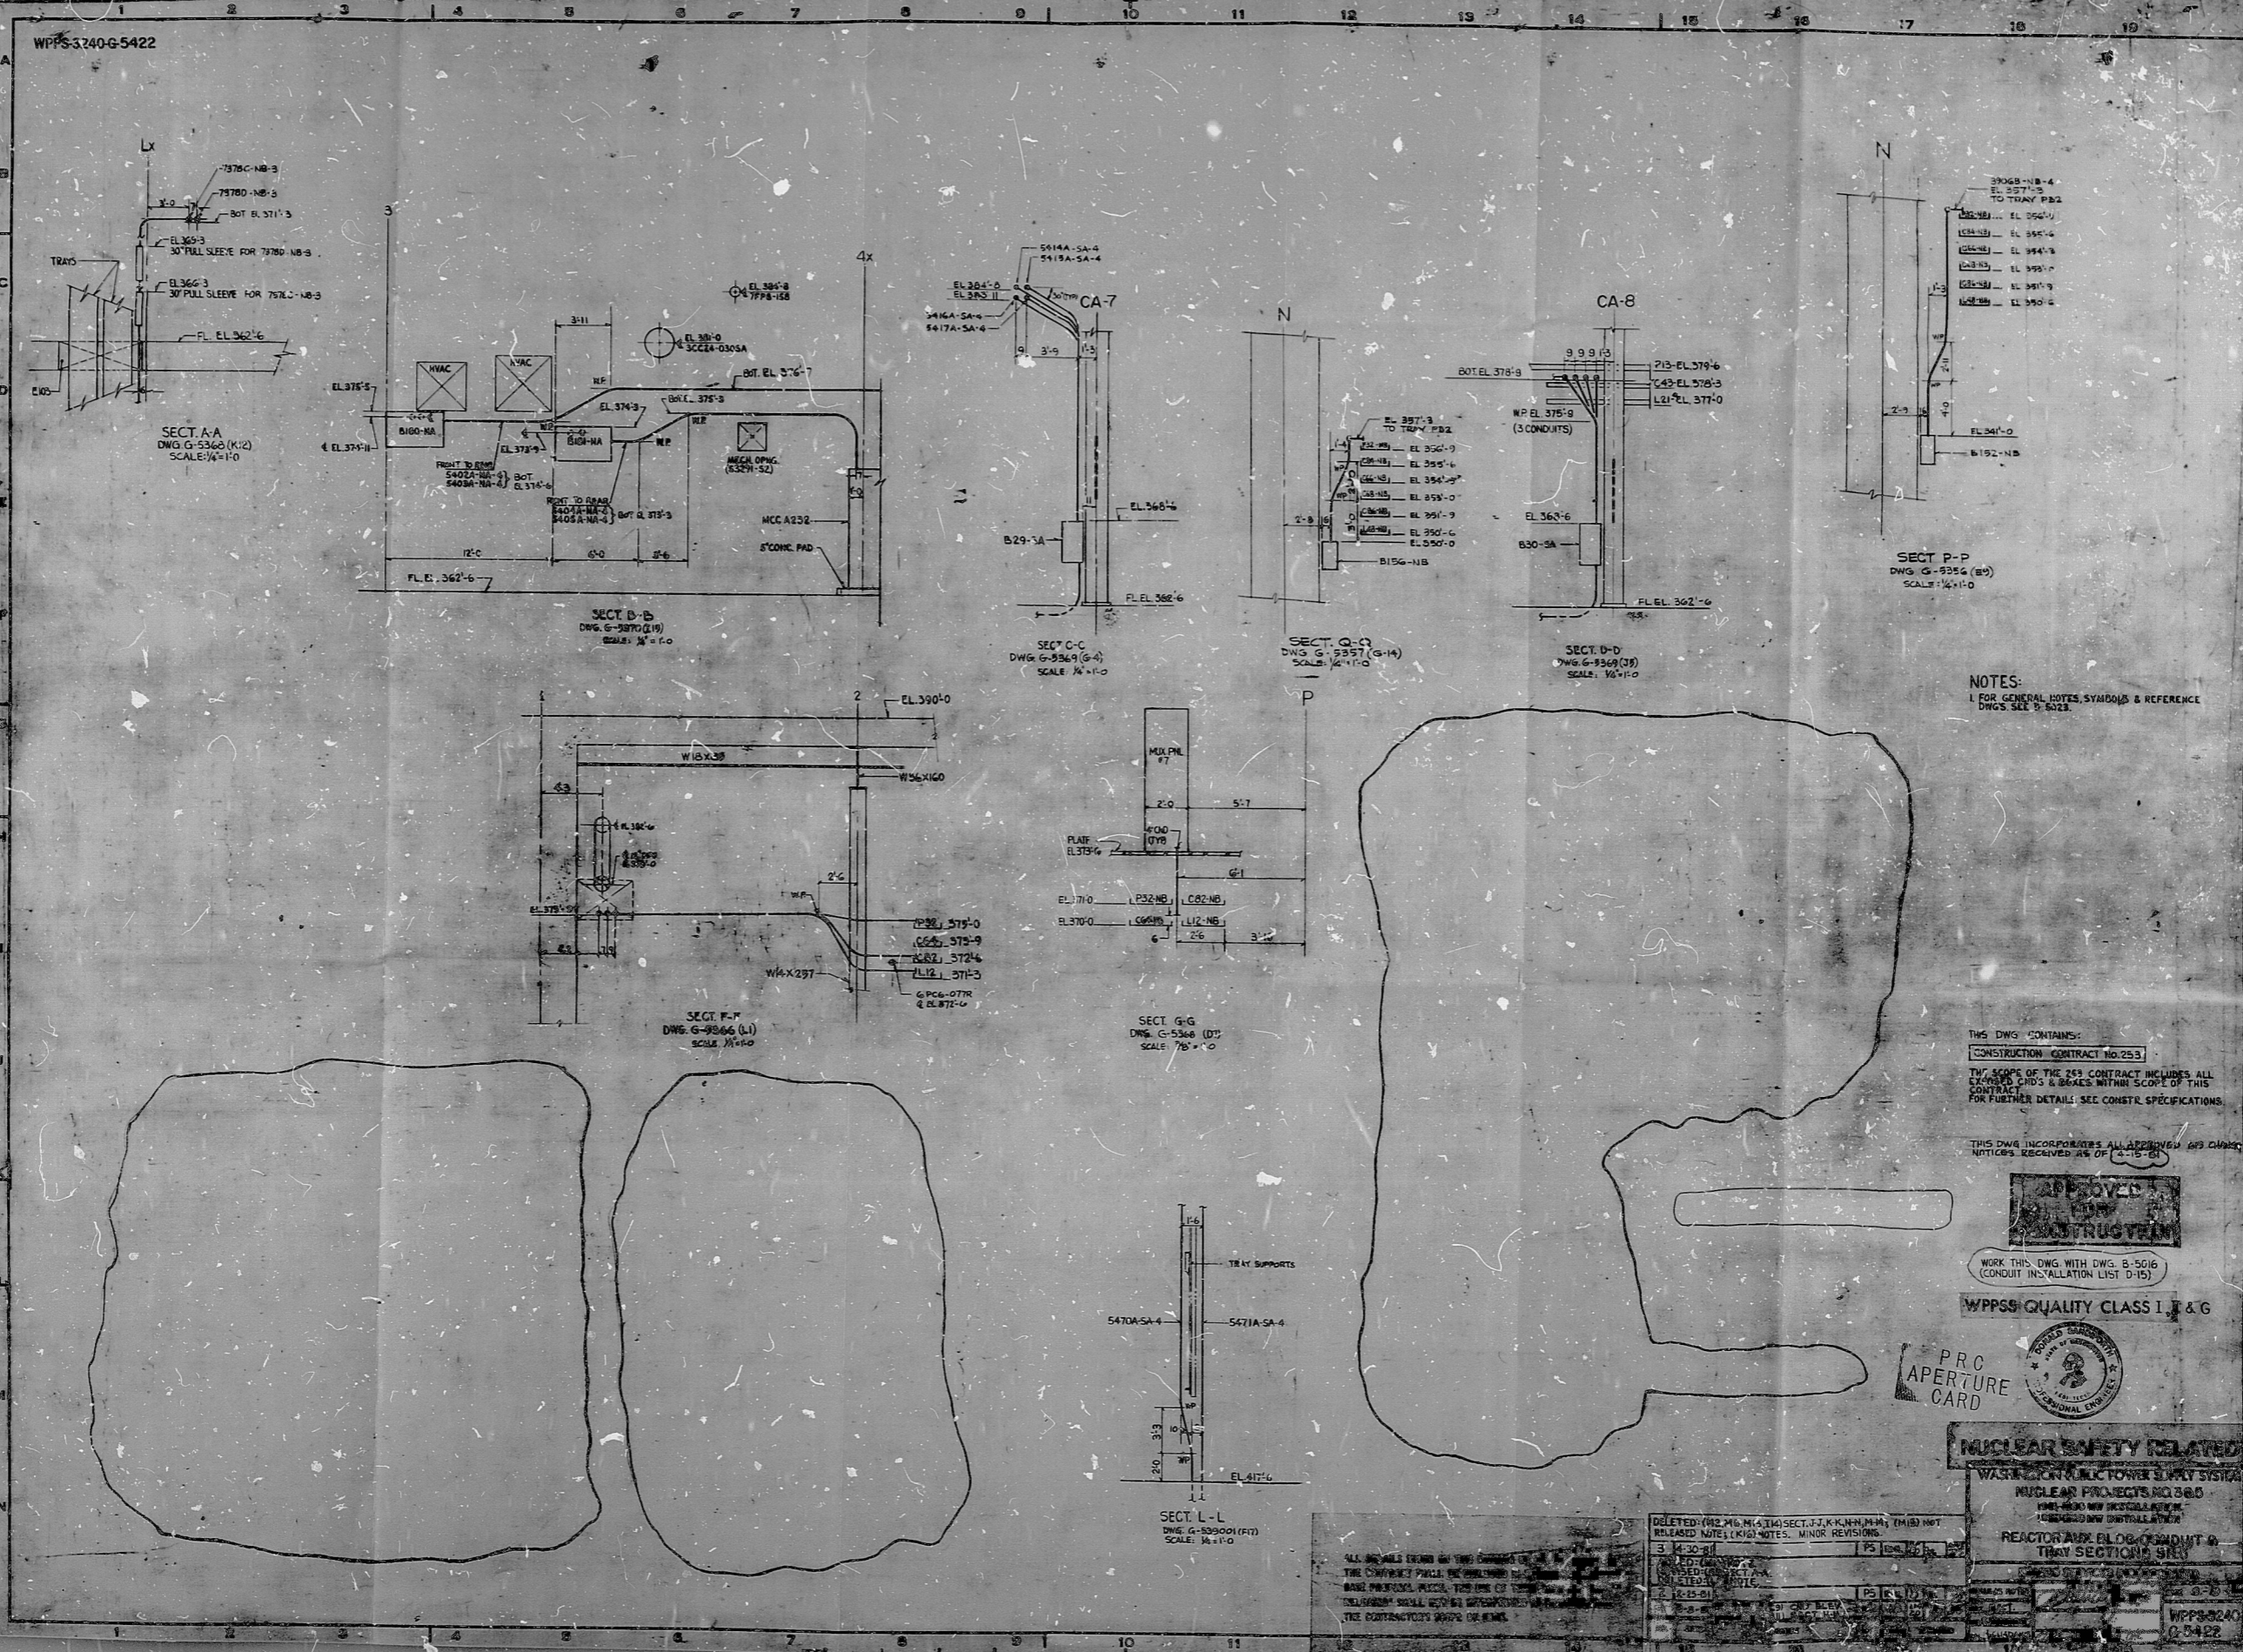

22

22

17

17

11

11

58

58

8.5"

8.5"

11"

11"

17"

17"

22"

22"

NOTES:
 1. FOR GENERAL NOTES, SYMBOLS & REFERENCE DWGS. SEE 9-1023.

THIS DWG. CONTAINS:
 CONSTRUCTION CONTRACT NO. 253





WORK THIS DWG. WITH DWG. B-5016 (CONDUIT INSTALLATION LIST D-15)

WPPSS QUALITY CLASS I, J & G



NUCLEAR SAFETY RELATED


RDS

8303240240

