
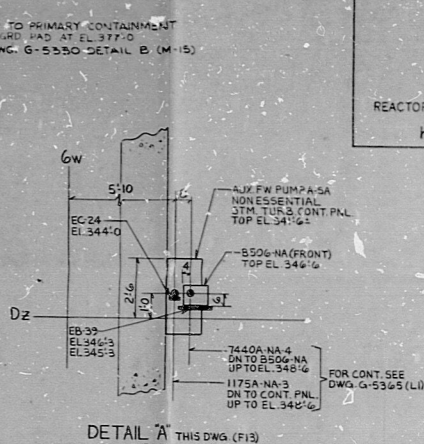


WPPS-3240-G-546013

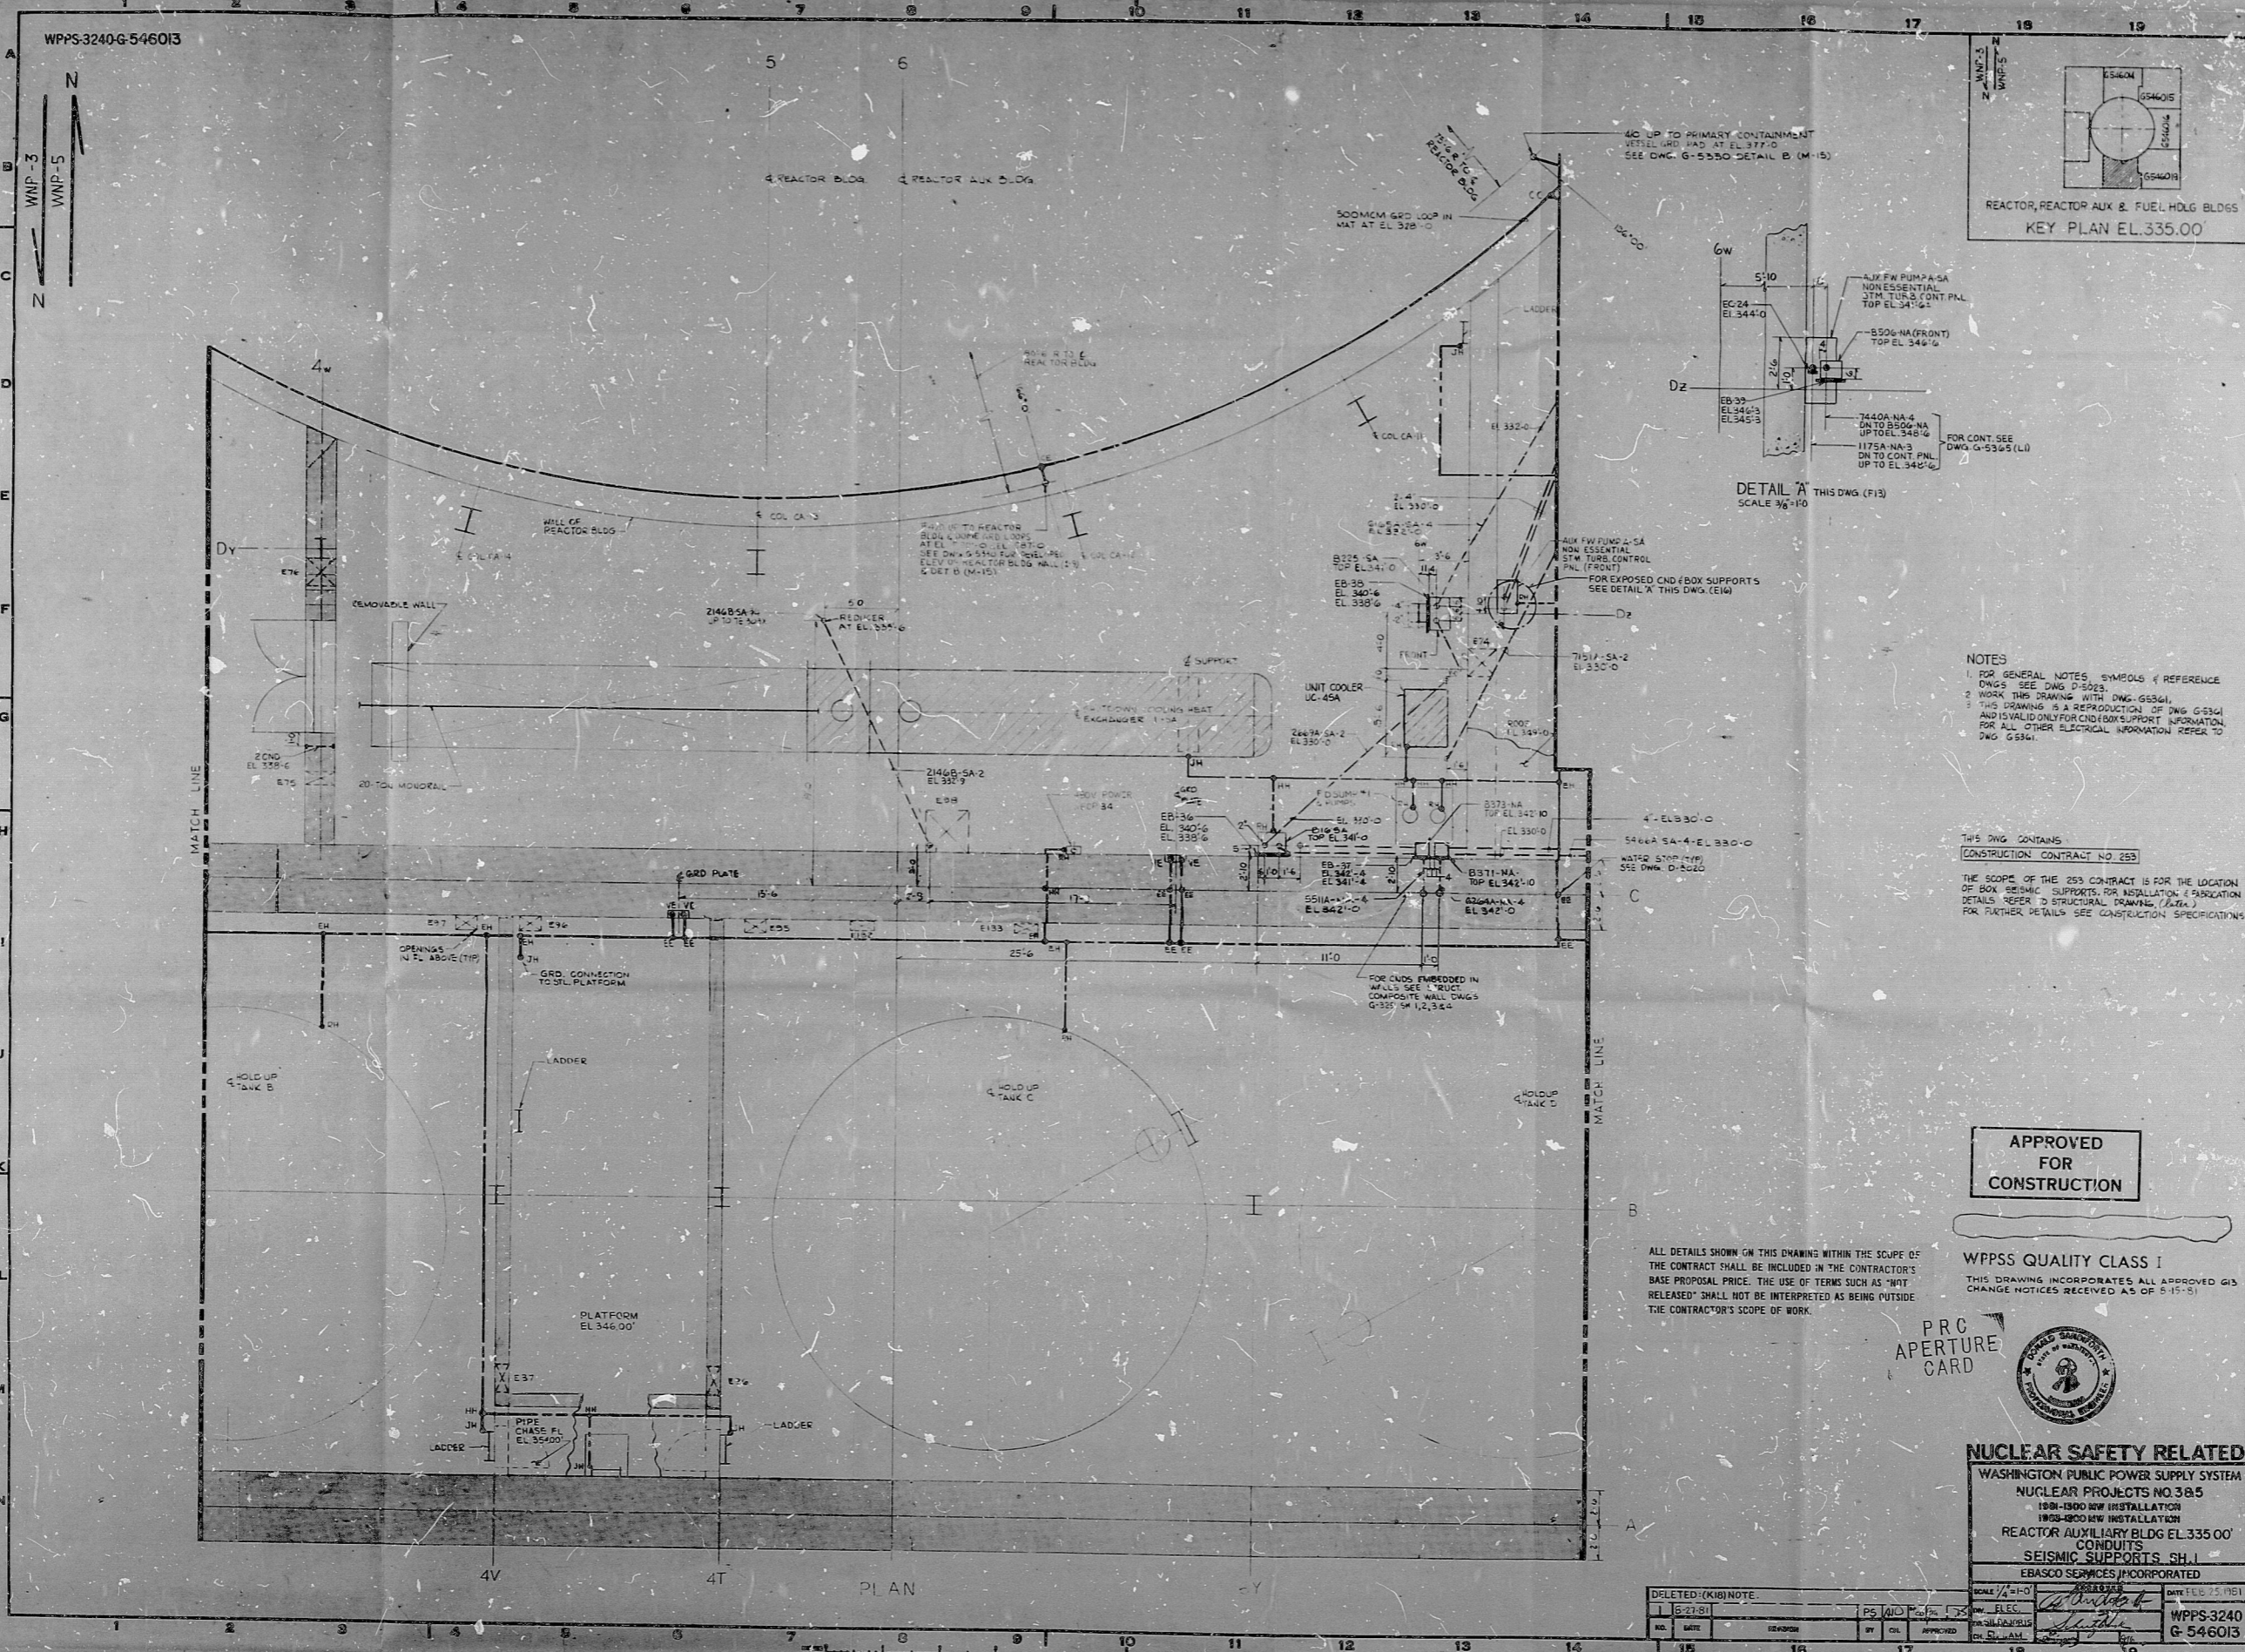

NOTES


THIS DWG CONTAINS CONSTRUCTION CONTRACT NO. 253

THE SCOPE OF THE 253 CONTRACT IS FOR THE LOCATION OF BOX SEISMIC SUPPORTS FOR INSULATION & EASICATION. DETAILS REFER TO STRUCTURAL DRAWING (A-2A) FOR FURTHER DETAILS SEE CONSTRUCTION SPECIFICATIONS

APPROVED FOR CONSTRUCTION

ALL DETAILS SHOWN ON THIS DRAWING WITHIN THE SCOPE OF THE CONTRACT SHALL BE INCLUDED IN THE CONTRACTOR'S BASE PROPOSAL PRICE. THE USE OF TERMS SUCH AS 'NOT RELEASED' SHALL NOT BE INTERPRETED AS BEING OUTSIDE THE CONTRACTOR'S SCOPE OF WORK.

WPPS QUALITY CLASS I  
THIS DRAWING INCORPORATES ALL APPROVED GIS CHANGE NOTICES RECEIVED AS OF 5/15/81

PRC APERTURE CARD



**NUCLEAR SAFETY RELATED**  
WASHINGTON PUBLIC POWER SUPPLY SYSTEM  
NUCLEAR PROJECTS NO. 385  
REACTOR AUXILIARY BLDG EL 335.00  
CONDUITS  
SEISMIC SUPPORTS, SH. I  
EBASCO SERVICES INCORPORATED

NO.	DATE	REVISION	BY	CHK	APPROVED	SCALE	DATE
1	8-27-81					AS SHOWN	8/27/81
2							
3							
WPPS-3240-G-546013



**RIDS**

8303240324

