


34  
22  
17  
11  
8.5  
8.5  
11  
17  
22

34  
22  
17  
11  
8.5  
8.5  
11  
17  
22

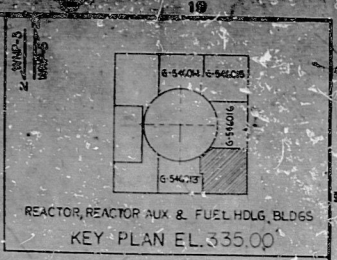

EL 335'-0  
EL 340'-0  
EL 345'-0  
EL 350'-0  
EL 355'-0

**NOTE:**


- FOR GENERAL NOTES, SYMBOLS & REFERENCE DWGS. SEE DWG. D-5023
  - WORK THIS DRAWING WITH DWGS. G-9362 & G-9375
  - THIS DRAWING IS A REPRODUCTION OF DWG. G-5342 AND IS VALID ONLY FOR CND. CABLE TRAY & CND SUPPORTS INFORMATION FOR ALL OTHER ELECTRICAL INFORMATION REFER TO DWG. G-5342.
- THIS DRAWING CONTAINS:  
CONSTRUCTION CONTRACT HP 235  
CONSTRUCTION CONTRACT HP 235

THE SCOPE OF THE 235 CONTRACT IS FOR THE LOCATION OF CABLE TRAY SYSTEMS, SUPPORTS FOR INSTALLATION & FABRICATION. DETAILS REFER TO STRUCTURAL DWG. G-5371. THE SCOPE OF THE 233 CONTRACT IS FOR THE LOCATION OF CONDUIT & BOX, MOUNTING SUPPORTS FOR INSTALLATION & FABRICATION REFER TO STRUCTURAL DWG. G-5372. FOR FURTHER DETAILS SEE CONSTRUCTION SPECIFICATIONS.

**APPROVED FOR CONSTRUCTION**

THIS DRAWING INCORPORATES ALL APPROVED GCS CHANGE NOTICES RECEIVED AS OF 8-15-81

ALL DETAILS SHOWN ON THIS DRAWING WITHIN THE SCOPE OF THE CONTRACT SHALL BE INCLUDED IN THE CONTRACTOR'S BASE PROPOSAL PRICE. THE USE OF TERMS SUCH AS "NOT RELEASED" SHALL NOT BE INTERPRETED AS BEING OUTSIDE THE CONTRACTOR'S SCOPE OF WORK.

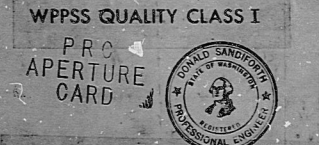

**NUCLEAR SAFETY RELATED**  
WASHINGTON PUBLIC POWER SUPPLY SYSTEM  
NUCLEAR PROJECTS NO 303

FOR REVIEW INCORPORATED  
DATE: 8-15-81

ADDED RECORD FOR CND'S, CND'S SUPPORTS & LOCATIONS (A, B, C, D) IN THIS DRAWING. SEE DWG. G-5342 FOR CABLE TRAY & CND SUPPORTS SHS.

REVISION: 2 (G9)  
DATE: 8-15-81

WPPS-3240  
G-5342

PLAN



**RIDS**

8303240335

