


10-11-8020AM 1 3 26

- LEGEND:**
- 1-6 PARTIALLY CONSTRUCTED FEATURES OF THE ABANDONED PHIPPS BEND NUCLEAR PLANT
 - 7 CONCRETE
 - 8 SUBSTATION
 - 9 REACTOR VESSEL (STORED IN PARKING AREA)
 - 10 CONSTRUCTION STAIRS PUSHP STATIONS
 - 11 TRAINING BUILDINGS
 - 12 WELD TEST SHOP
 - 13 MEDICAL TRAILER
 - 14 MEDICAL BUILDINGS
 - 15 ADMINISTRATIVE OFFICE COMPLEX (ABANDONED)
 - 16 ADMINISTRATIVE BUILDINGS (ABANDONED)
 - 17 WELDING COMPLEX AREA
 - 18 PUBLIC SAFETY BUILDING (ABANDONED)
 - 19 GAS PUMP AREA
 - 20 ADMINISTRATIVE OFFICE BLDG
 - 21 HEAVY EQUIPMENT, MACHINE SHOP & LIGHT EQUIPMENT COMPLEX
 - 22 ELECTRIC SHOP
 - 23 PAINT, SANDBLAST AND SANDBLAST STIRING SHOPS
 - 24 PAINT STORAGE BUILDING
 - 25 SAND BLAST STORAGE BUILDING
 - 26 PAINT THINNER STORAGE BUILDING
 - 27 STRUCTURAL STEEL SHOP
 - 28 FABRICATION SHOP
 - 29 SHEETMETAL SHOP
 - 30 BOILERMAKER SHOP
 - 31 PIPE SHOP
 - 32 PIPE WAREHOUSE SHOP
 - 33 PIPE CLEANING SHOP
 - 34 STAINLESS STEEL SHOP
 - 35 CARPENTER SHOP
 - 36 CONCRETE LAB
 - 37 AIR COMPRESSOR BUILDING
 - 38 CONSTRUCTION TRAILER AREA
 - 39 ENVIRONMENTAL DATA STATION
 - 40 METEOROLOGICAL TOWER
 - 41 MISCELLANEOUS CONSTRUCTION BLDG. AREA
 - 42 CONSTRUCTION CONCRETE BATCH PLANT AREA
 - 43 CONSTRUCTION ELECTRICAL SUBSTATION
 - 44 PESTIC. RANGE
 - 45 OVERHEAD WALKWAY
 - 46-50 PARKING AREA
 - 51 MAIN SECURITY STATION
 - 52-53 TOOL SHACK AREAS
 - 54-57 PARTIALLY DEVELOPED WAREHOUSE (CONCRETE BASE SLAB ONLY)
 - 58-72 WAREHOUSES
 - 73-78 WAREHOUSE AREAS (SEE NOTE 5)
 - 79-83 OPEN STORAGE AREAS WITH GRAVEL SURFACE
 - 84-104 DEMOLISHED AREAS
 - 105 INSULATING OIL TANKS
 - 106 SPECIAL AREA

NOTE A:
 AT RIVER MILE 120.5
 100-YEAR FLOOD EL. 1143.5'
 AT RIVER MILE 121.5
 100-YEAR FLOOD EL. 1151.5'
 AT RIVER MILE 123
 100-YEAR FLOOD EL. 1120.0'

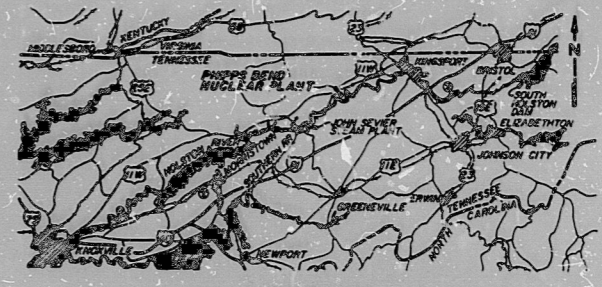

- NOTES:**
1. TOPOGRAPHY TRACED FROM REDUCED WELSH TWO FEET CONTOUR INTERVAL PHOTOGRAPHED FEBRUARY 1961. THE CONTOUR INTERVAL SHOWN IS 10 FEET.
 2. COORDINATES SHOWN ARE TENNESSEE LAMBERT COORDINATES.
 3. THE TENNESSEE LAMBERT COORDINATES FOR THE INTERSECTION OF THE N-S AND E-W BASELINE ARE: NORTH 750,848.40 AND EAST 5,838,115.35.
 4. FOR DETAILS OF TALLEY INFORMATION AND FENCE ARRANGEMENT SEE DWG. YVW0203-Y1-02.
 5. FOR DETAILED INFORMATION OF INDIVIDUAL BUILDING LOCATIONS WITHIN THE WAREHOUSE AREAS SEE PHIPPS BEND SITE AERIAL PHOTOGRAPH (DATED 3-23-92).


SYMBOLS:

- DENOTES ARCHAEOLOGICAL SITES NOT TO BE DISTURBED WITHOUT APPROVAL OF DIVISION OF ENGINEERING DESIGN.
- DENOTES LIMITS OF MAJOR DEMOLISHED AREA.

PRO
 APERTURE
 CARD

8303280047

PHIPPS BEND NUCLEAR PLANT		DATE: 8-11-82	
DRAWN BY: J. P. Vannoy		CHECKED BY: J. P. Vannoy	
SCALE: 1"=400'		EXCEPT AS NOTED	
SITE LAYOUT DRAWING			
SITE STABILIZATION			
PHIPPS BEND SITE TENNESSEE VALLEY AUTHORITY DIVISION OF ENGINEERING DESIGN			
SUBMITTED BY: J. P. Vannoy	RECOMMENDED BY: J. P. Vannoy	APPROVED BY: J. P. Vannoy	
KNOXVILLE 8-11-82		92 C YVW0203-Y1-01	

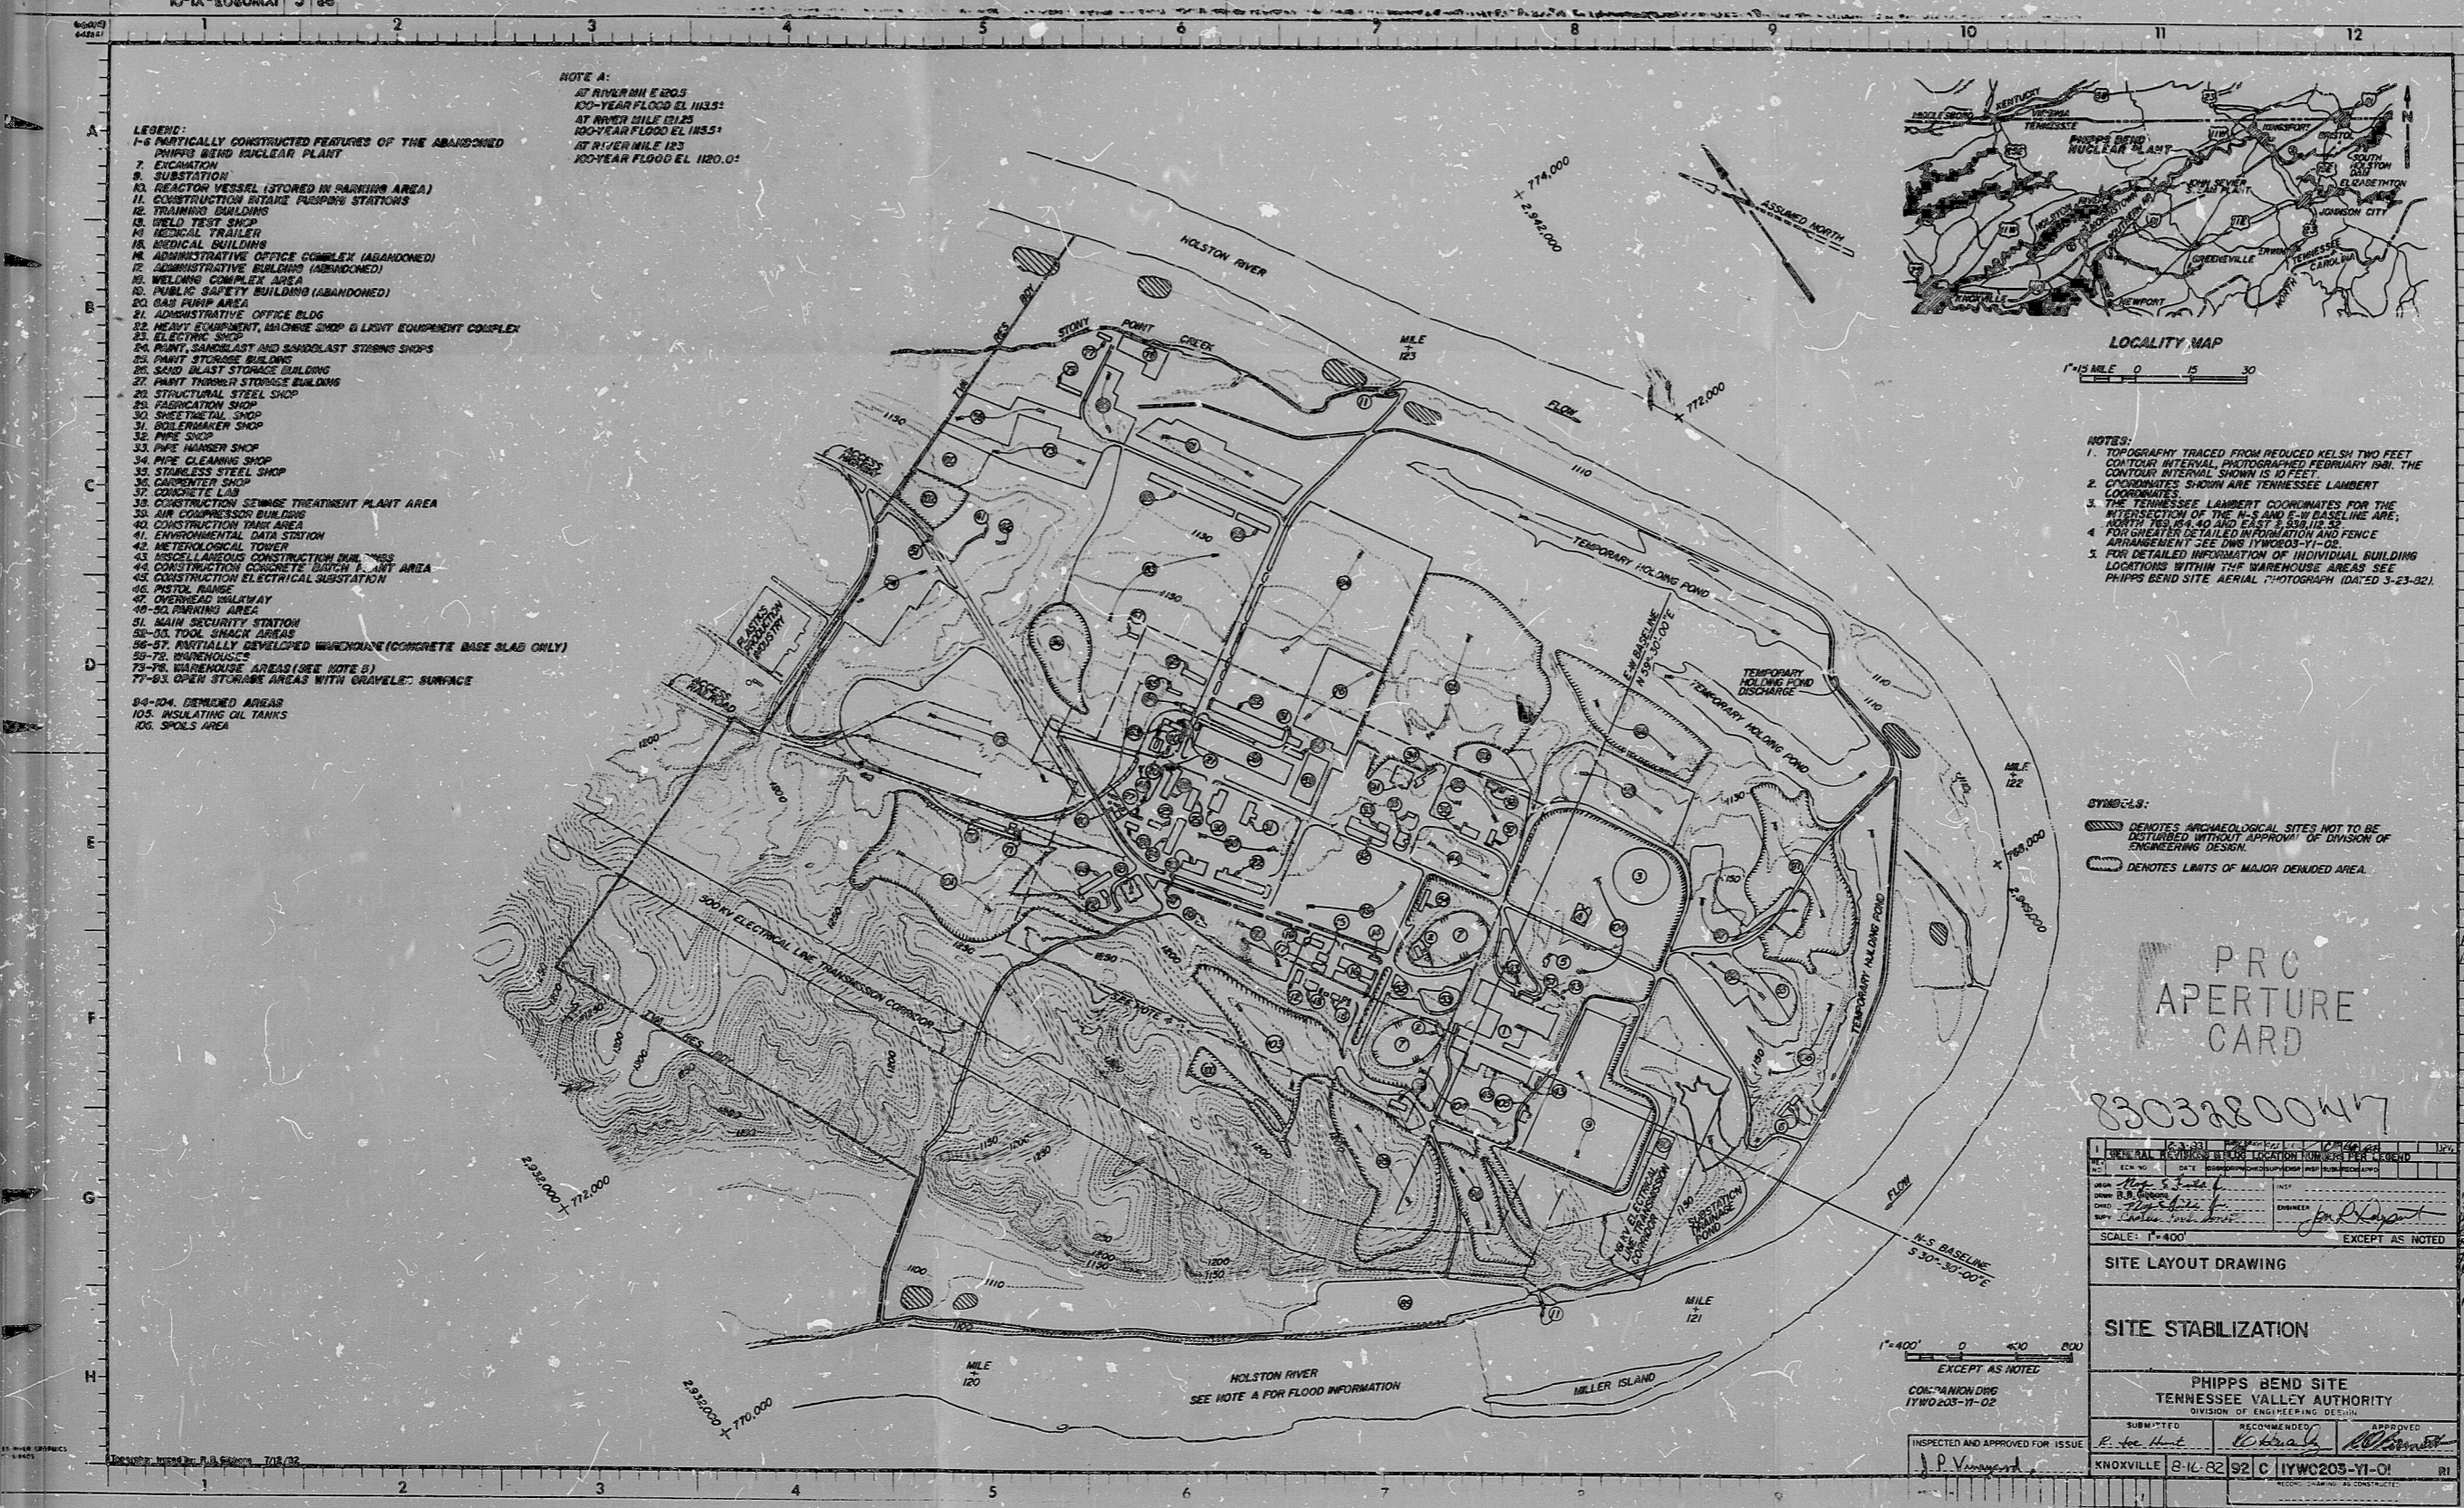

RIDS

8303280047

