
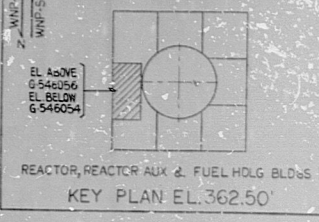


WPPS3240-G-546055

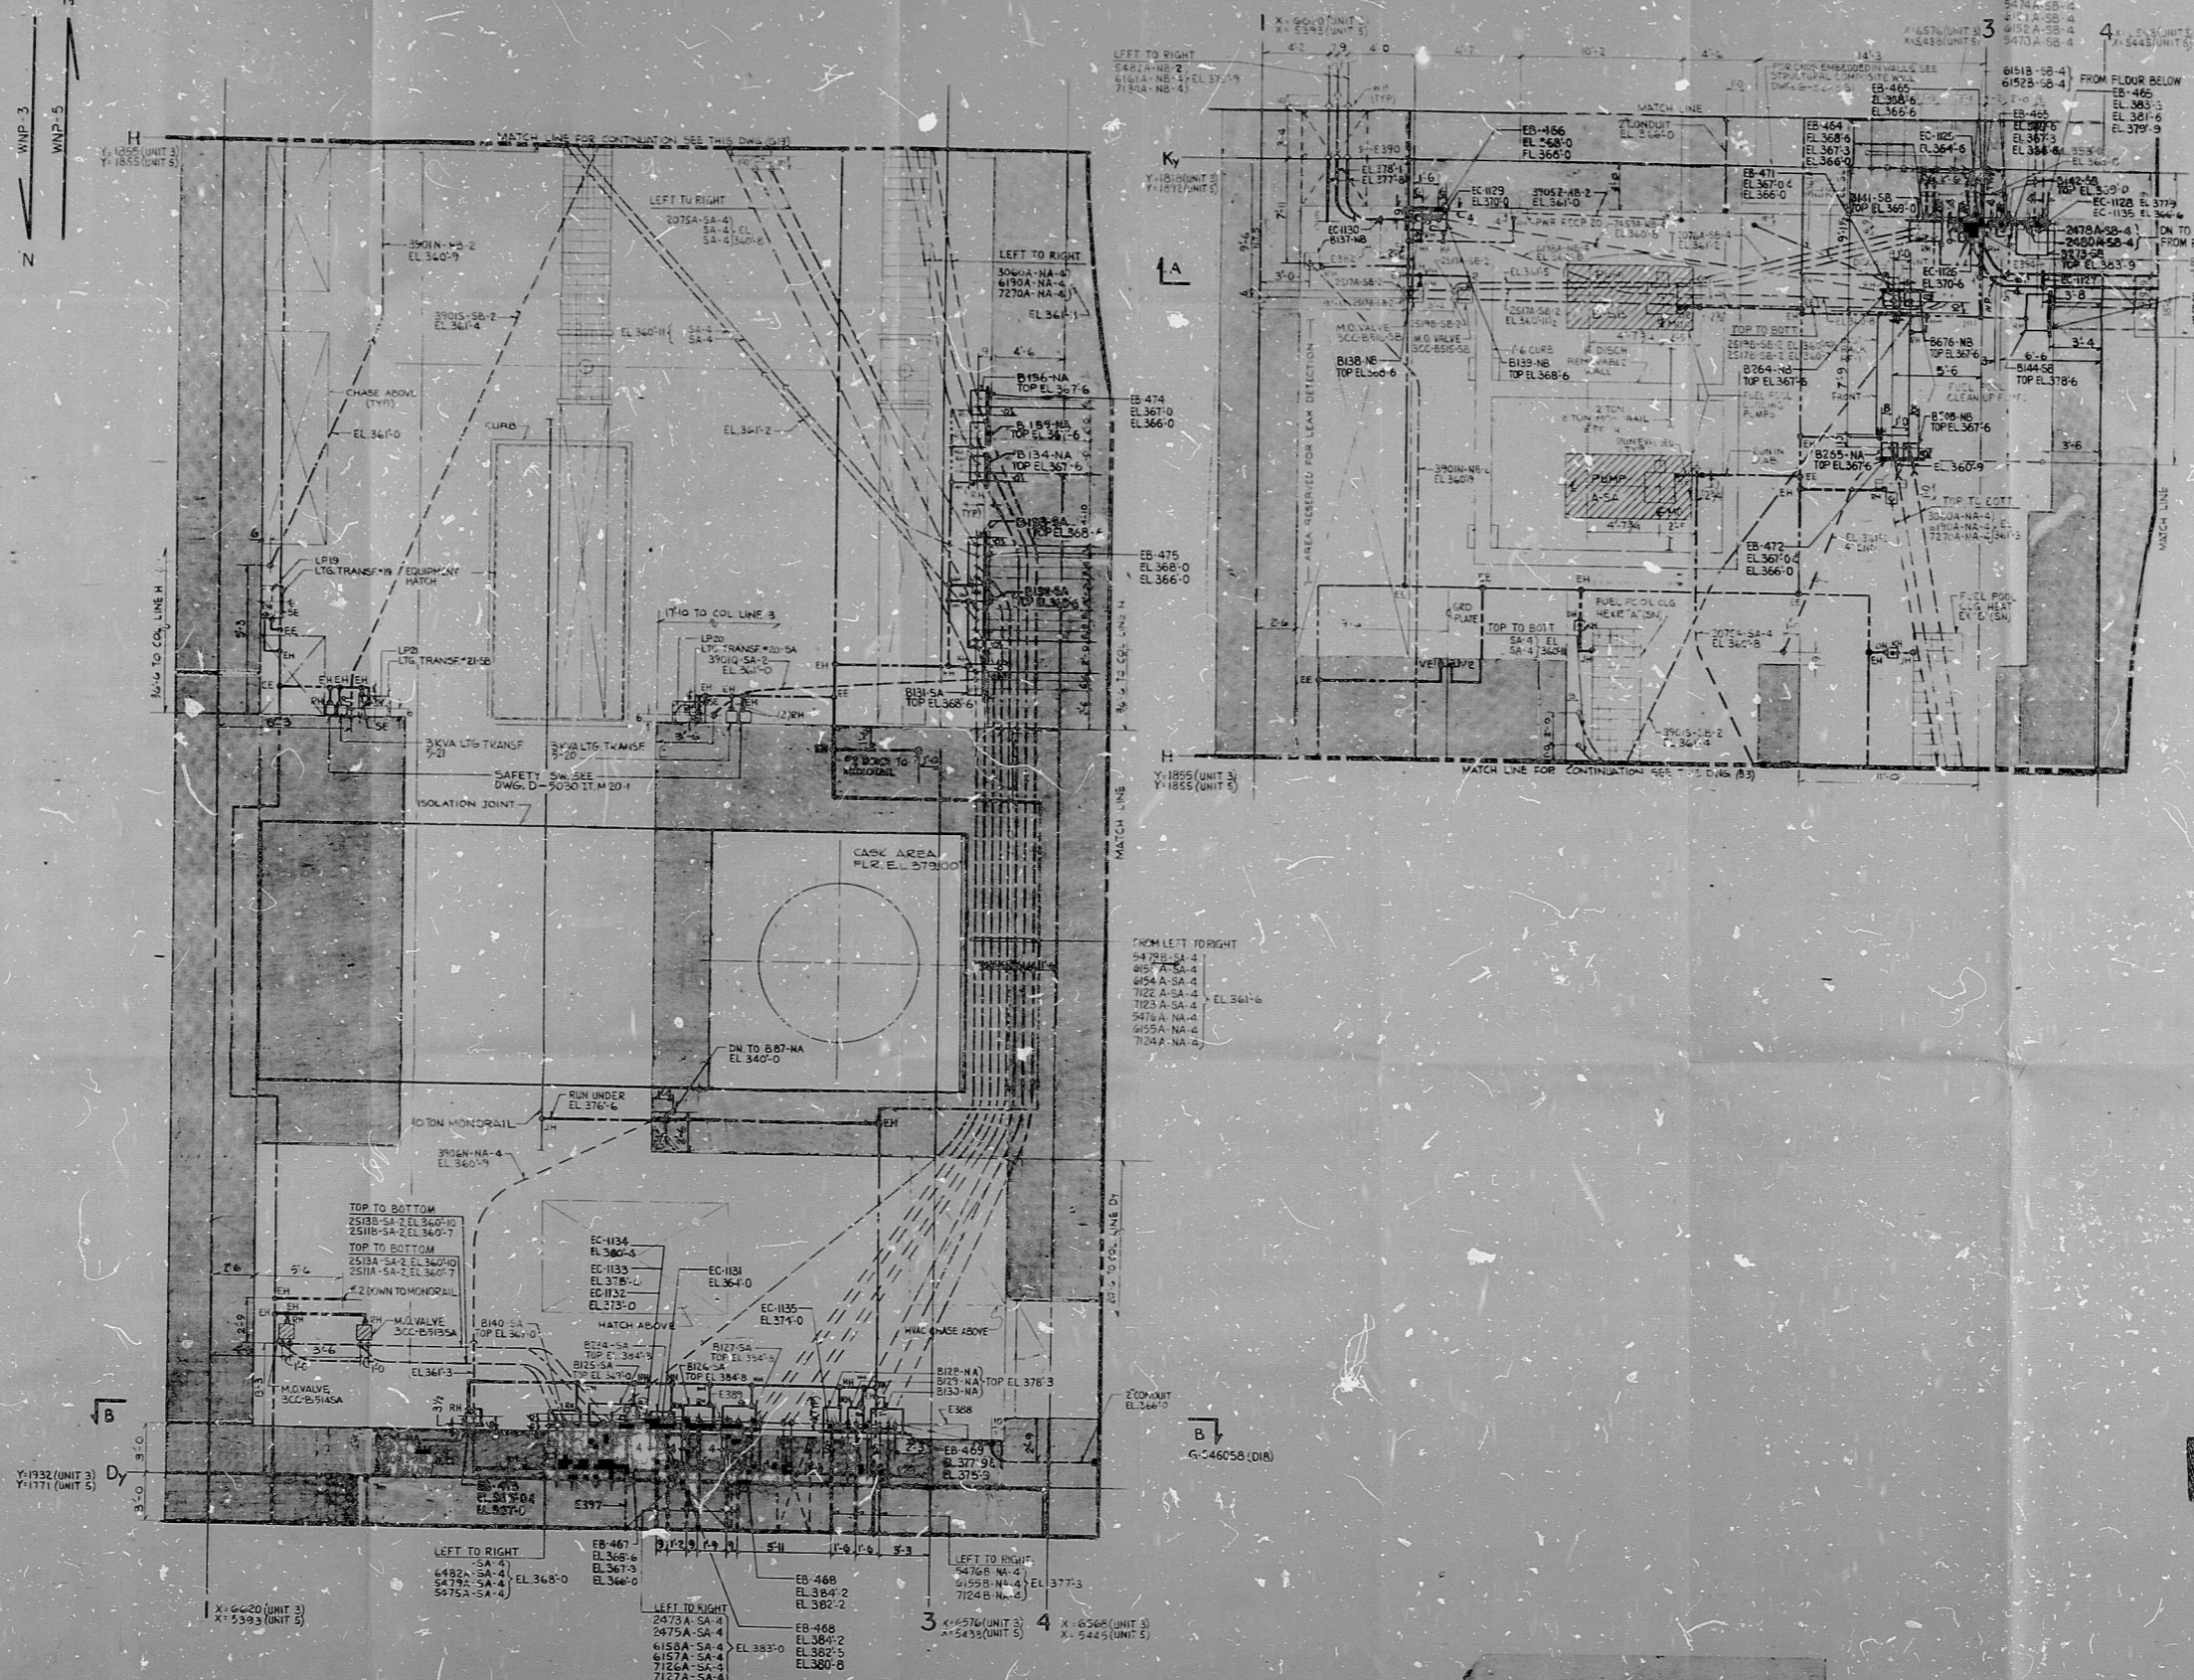

REACTOR, REACTOR AUX & FUEL HLG BLDGS
KEY PLAN EL.362.50'

- NOTES
1. FOR GENERAL NOTES, SYMBOLS & REFERENCE DWGS SEE DWG D-5023
 2. WORK THIS DRAWING WITH DWGS. G-5452, G-5458, G-546058 & G-3473
 3. THIS DRAWING IS A REPRODUCTION OF DWG. G-5452 AND IS VALID ONLY FOR CND & BSI SUPPORT INFORMATION. FOR ALL OTHER ELECTRICAL INFORMATION REFER TO DWG. G-5452.

THIS DRAWING CONTAINS:
CONSTRUCTION CONTRACT NO. 253

THE SCOPE OF THIS CONTRACT IS FOR THE LOCATION OF CONDUITS & BOX SEISMIC SUPPORTS FOR INSTALLATION & FABRICATION DETAILS REFER TO STRUCTURAL DWG. G-3473 FOR FURTHER DETAILS SEE CONSTRUCTION SPECIFICATIONS.

APPROVED FOR CONSTRUCTION

THIS DWG. INCORPORATES ALL APPROVED 613 CHANGE NOTICES RECEIVED AS OF 6-19-81

WPPSS QUALITY CLASS I



NUCLEAR SAFETY RELATED

WASHINGTON PUBLIC POWER SUPPLY SYSTEM
NUCLEAR PROJECTS NO. 385
1981-1900 MW INSTALLATION
1983-2000 MW INSTALLATION
FUEL HANDLING BLDG. EL.362.50'
CONDUIT SEISMIC SUPPORTS SH.2

EBASCO SERVICES INCORPORATED

SCALE: 1/4" = 1'-0"	DATE: JUNE 30, 1981
DESIGNER: S. PIERI	WPPS-3240
CHECKED: J. LAM	G-546055

ALL DETAILS SHOWN ON THIS DRAWING WITHIN THE SCOPE OF THE CONTRACT SHALL BE INCLUDED IN THE CONTRACTOR'S WORK. HOWEVER, THE USE OF TERMS SUCH AS "NOT RELEASED" SHALL NOT BE INTERPRETED AS BEING WITHIN THE CONTRACTOR'S SCOPE OF WORK.

8.5"
11"
17"
22"

8.5"
11"
17"
22"

RIDS

8303290635

