
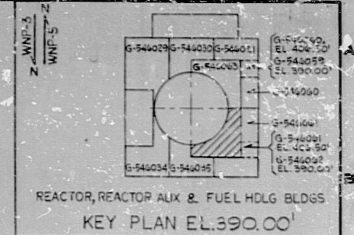


WPPS-3240-G-546064

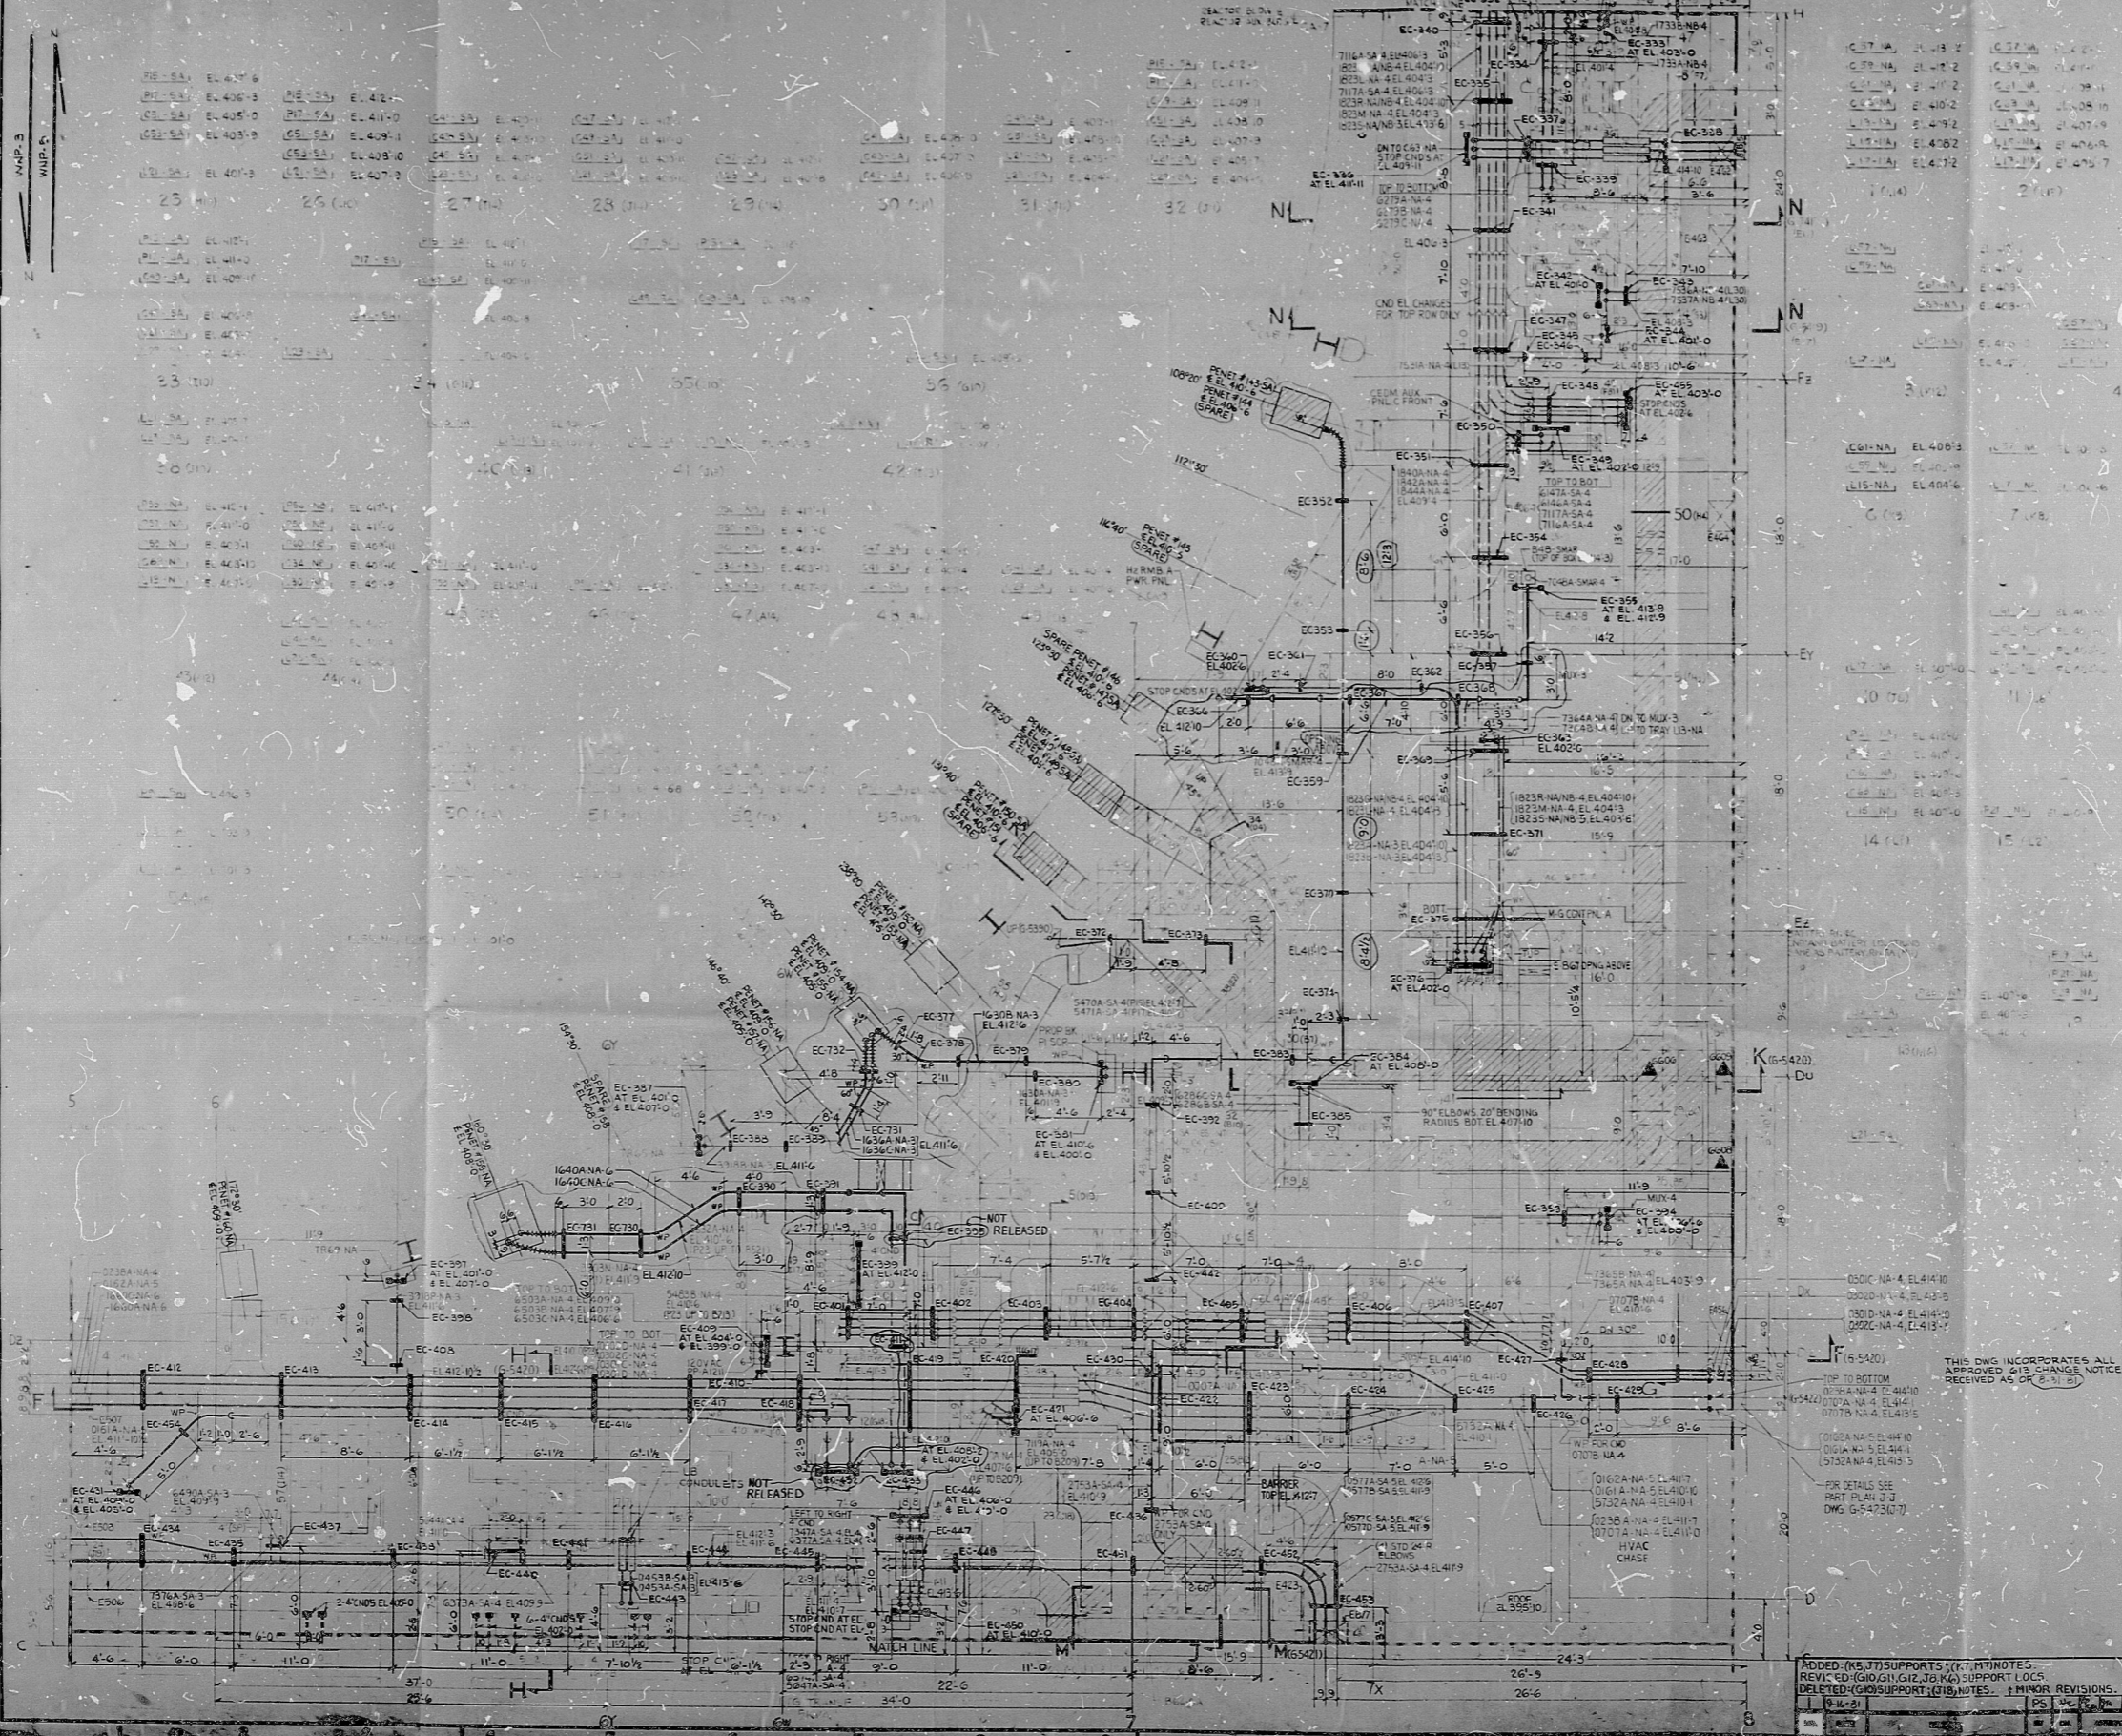

NOTES

- FOR GENERAL NOTES, SYMBOLS AND REFERENCE DWGS SEE DWG D-5025.
- WORK THIS DRAWING WITH DWGS G-5378 & G-5380.
- THIS DRAWING IS A REPRODUCTION OF DWG G-546064 AND IS VALID ONLY FOR CONDUIT AND CABLE TRAY SUPPORT INFORMATION. FOR ALL OTHER ELECTRICAL INFORMATION, REFER TO DWGS G-5378 & G-5380.

THIS DRAWING CONTAINS:
CONSTRUCTION CONTRACT NO. 253

THE SCOPE OF THE 253 CONTRACT INCLUDES ALL EXPOSED CONDUITS AND BONES, WITHIN THE SCOPE OF THIS CONTRACT. FOR FURTHER DETAILS SEE CONSTRUCTION SPECIFICATIONS.

POOR ORIGINAL

APPROVED FOR CONSTRUCTION

ALL DETAILS SHOWN ON THIS DRAWING WITHIN THE SCOPE OF THE CONTRACT SHALL BE INCLUDED IN THE CONTRACTOR'S BASE PROPOSAL PRICE. THE USE OF TERMS SUCH AS "NOT RELEASED" SHALL NOT BE INTERPRETED AS BEING OUTSIDE THE CONTRACTOR'S SCOPE OF WORK.

WPPS QUALITY CLASS I

PRO APERTURE CARD

NUCLEAR SAFETY RELATED

WASHINGTON PUBLIC POWER SUPPLY SYSTEM
NUCLEAR PROJECTS NO. 385
1981-1982 HW INSTALLATION
1983-1984 HW INSTALLATION
REACTOR AUX BLDG. EL. 390.00'
CONDUIT SEISMIC SUPPORTS SHIO

DATE 11-5-80
WPPS-3240
G-546064

RIDS

8303290651

