


34

34

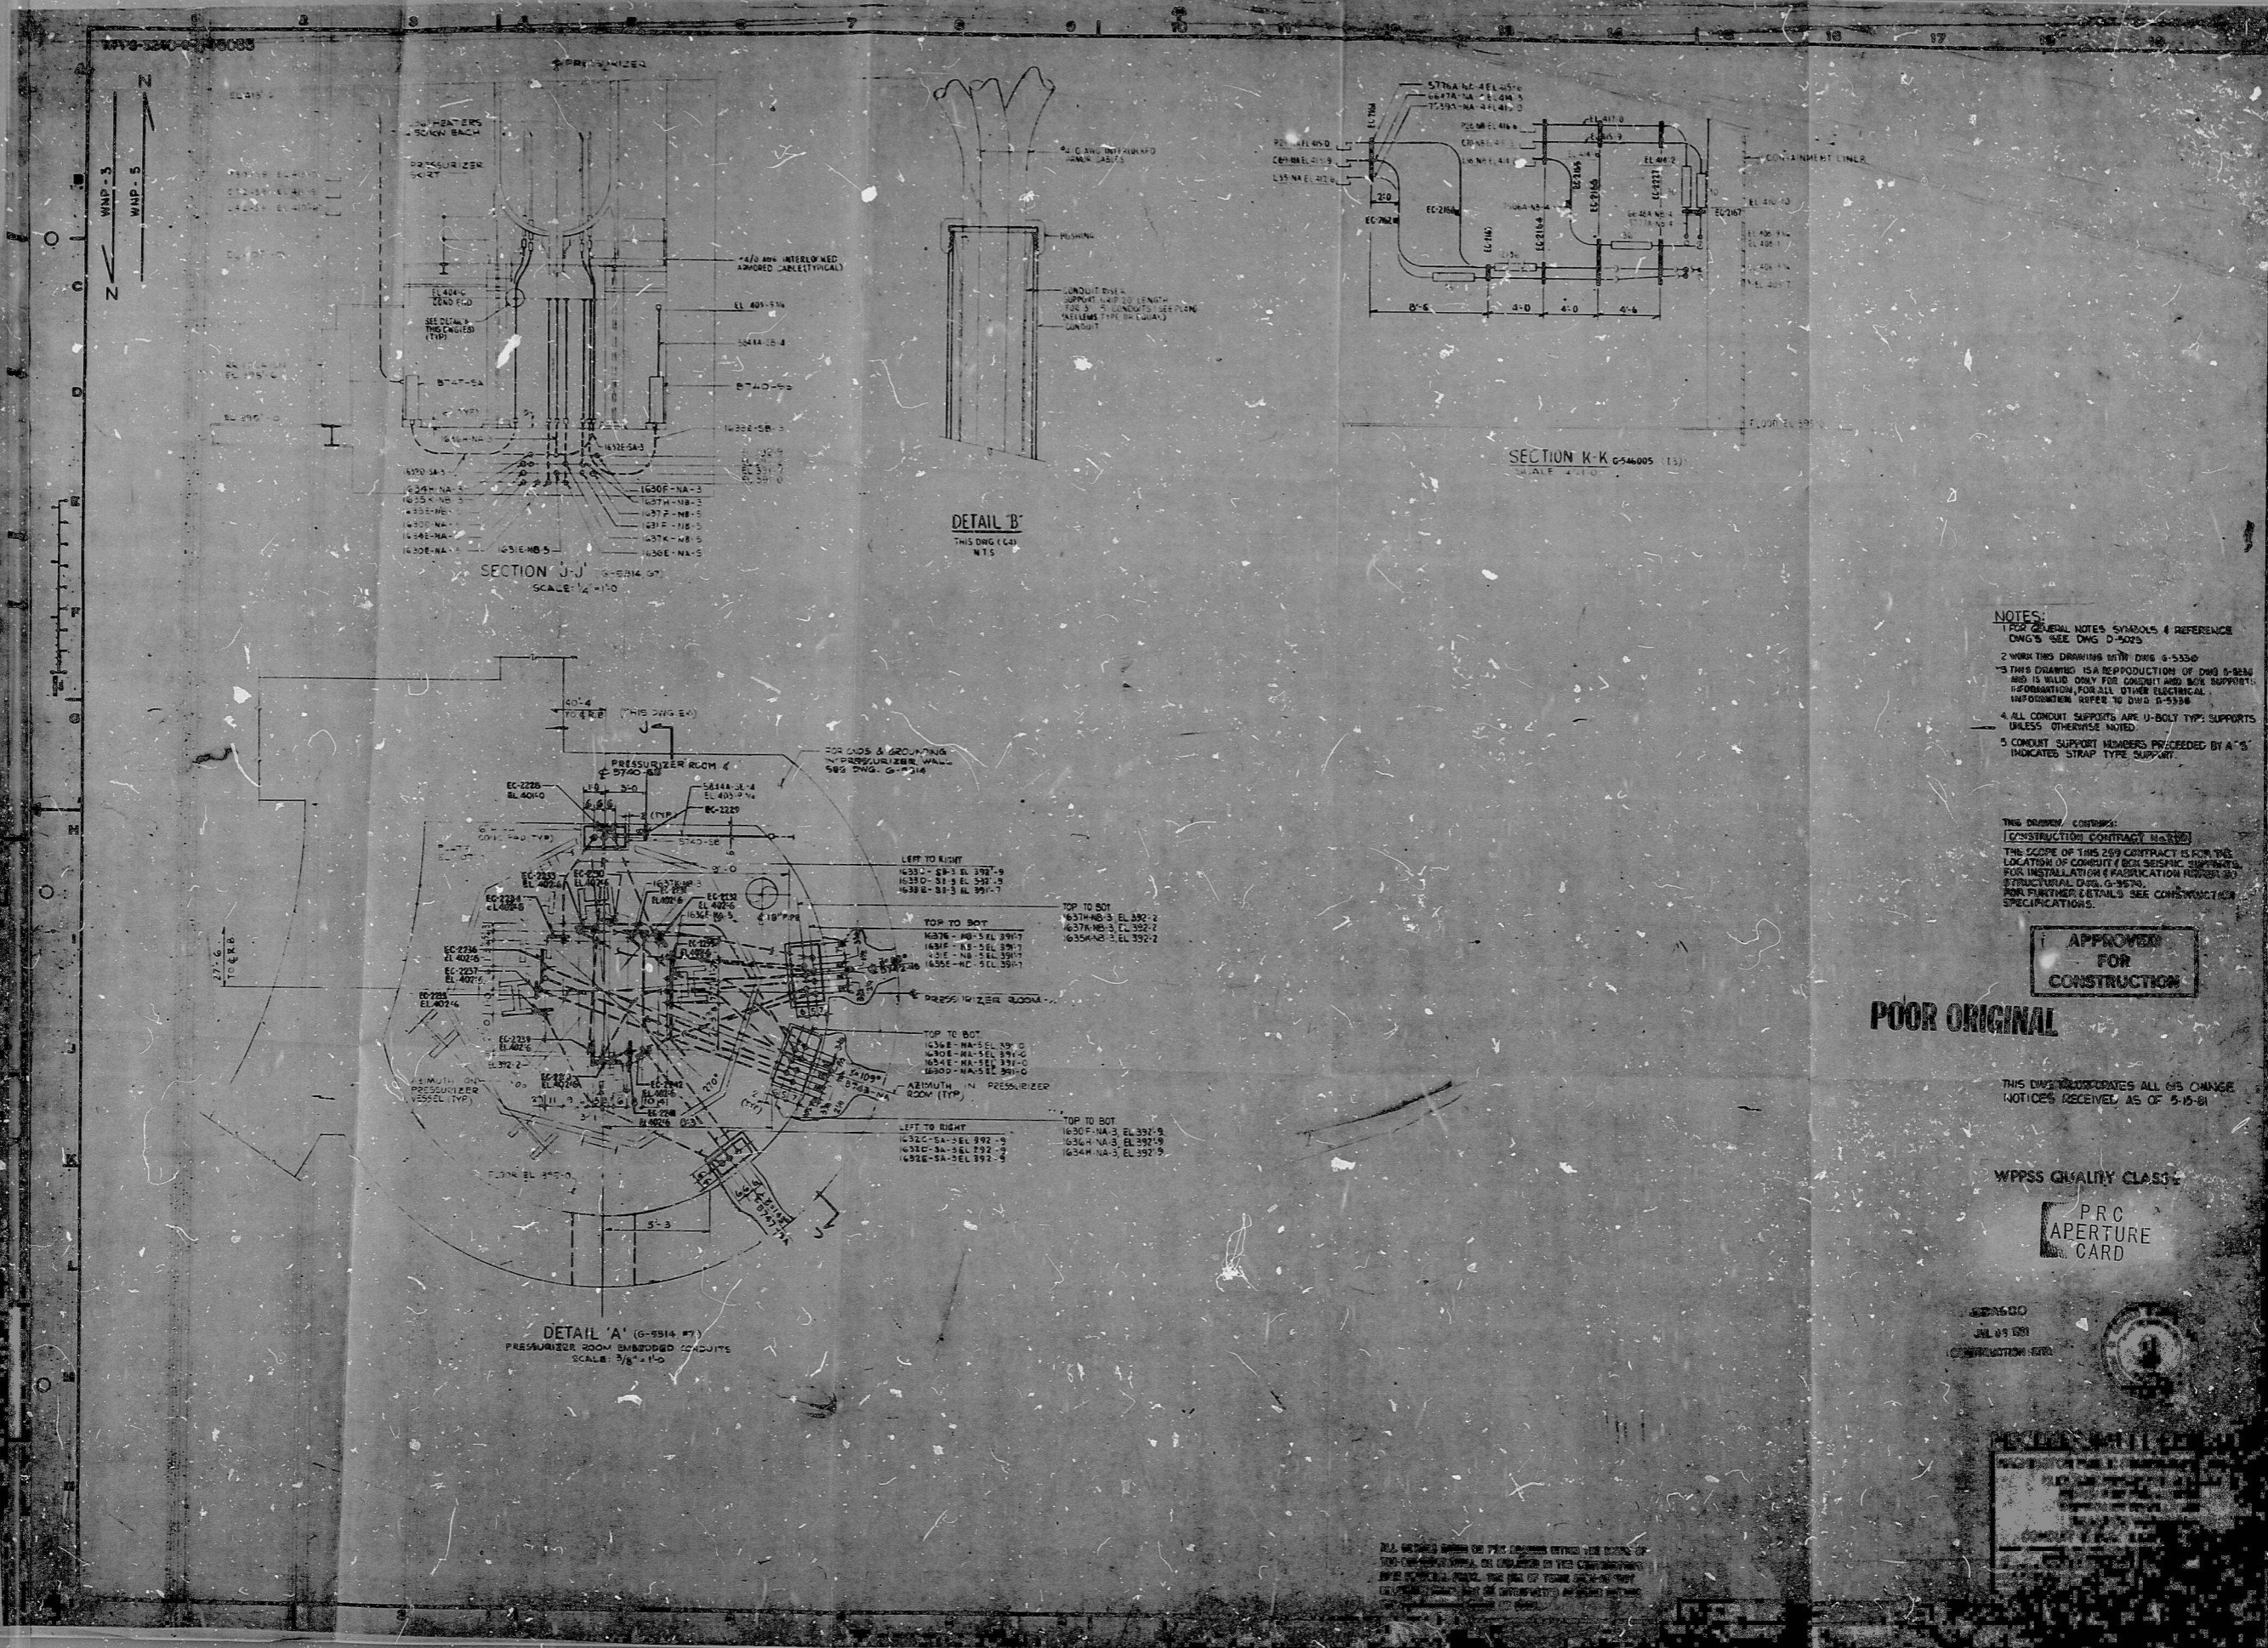

- NOTES:**
- 1 FOR GENERAL NOTES, SYMBOLS, & REFERENCE DWG'S SEE DWG. D-5020.
 - 2 WHEN THIS DRAWING IS WITH DWG. G-5330.
 - 3 THIS DRAWING IS A REPRODUCTION OF DWG. D-5330 AND IS VALID ONLY FOR CONDUIT AND BOX SUPPORTS INFORMATION FOR ALL OTHER ELECTRICAL INFORMATION, REFER TO DWG. D-5330.
 - 4 ALL CONDUIT SUPPORTS ARE U-BOLT TYPE SUPPORTS UNLESS OTHERWISE NOTED.
 - 5 CONDUIT SUPPORT NUMBERS PRECEDED BY A "S" INDICATED STRAP TYPE SUPPORT.

THIS DRAWING CONTAINS:
[REPRODUCTION CONTRACT USE ONLY]
THE SCOPE OF THIS DRAWING CONTRACT IS FOR THE LOCATION OF CONDUIT & BOX SUPPORTS FOR INSTALLATION & FABRICATION NUMBER 80 STRUCTURAL DWG. D-5330 FOR FURTHER DETAILS SEE CONSTRUCTION SPECIFICATIONS.

APPROVED FOR CONSTRUCTION

POOR ORIGINAL

THIS DRAWING INCORPORATES ALL CBS CHANGE NOTICES RECEIVED AS OF 5-15-61

WPPSS QUALITY CLASS

PRC APERTURE CARD

SEP 25 1960
JUL 09 1961
CONSTRUCTION 5810



REVISIONS

NO.	DATE	DESCRIPTION
1		
2		
3		
4		
5		
6		
7		
8		
9		
10		

22

22

17

17

11

11

5

5

8.5

8.5

11

11

17

17

22

22

34

34

RIDS

8303290654

