




K&E 10 1000 6-77 410380

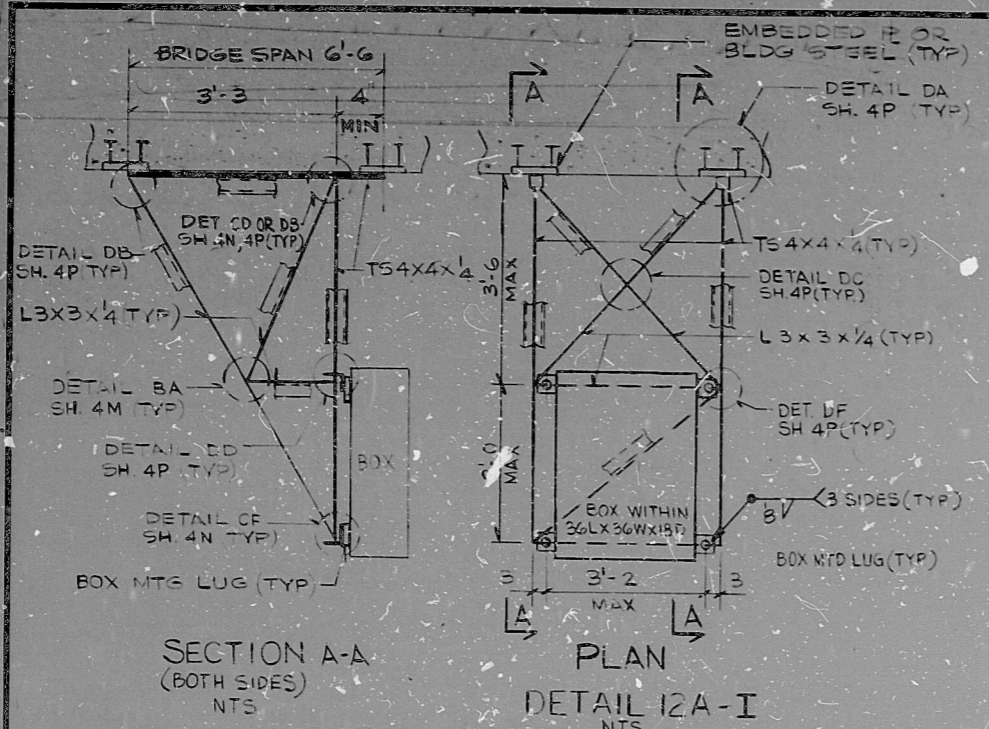


FOR BOX TYPES I AND IV CEILING MOUNTED IN RAB OR FHB ZONES I & II *

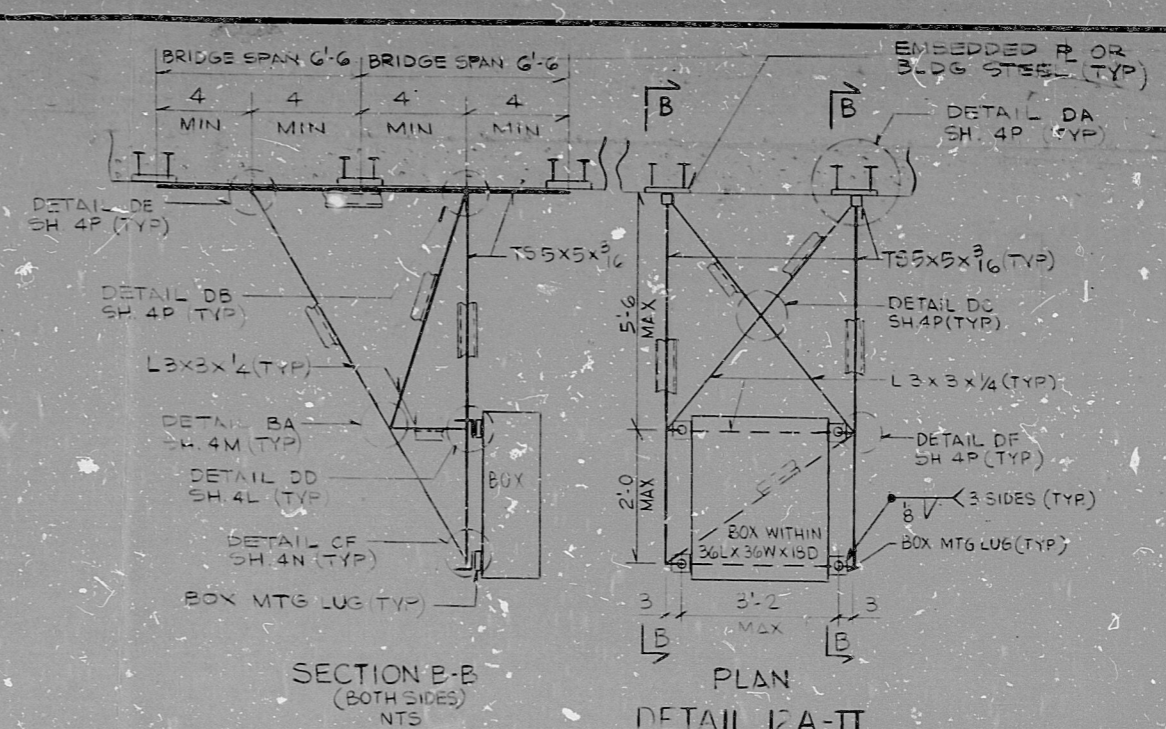

FOR BOX TYPES I AND IV CEILING MOUNTED IN RAB OR FHB ZONES I & II *

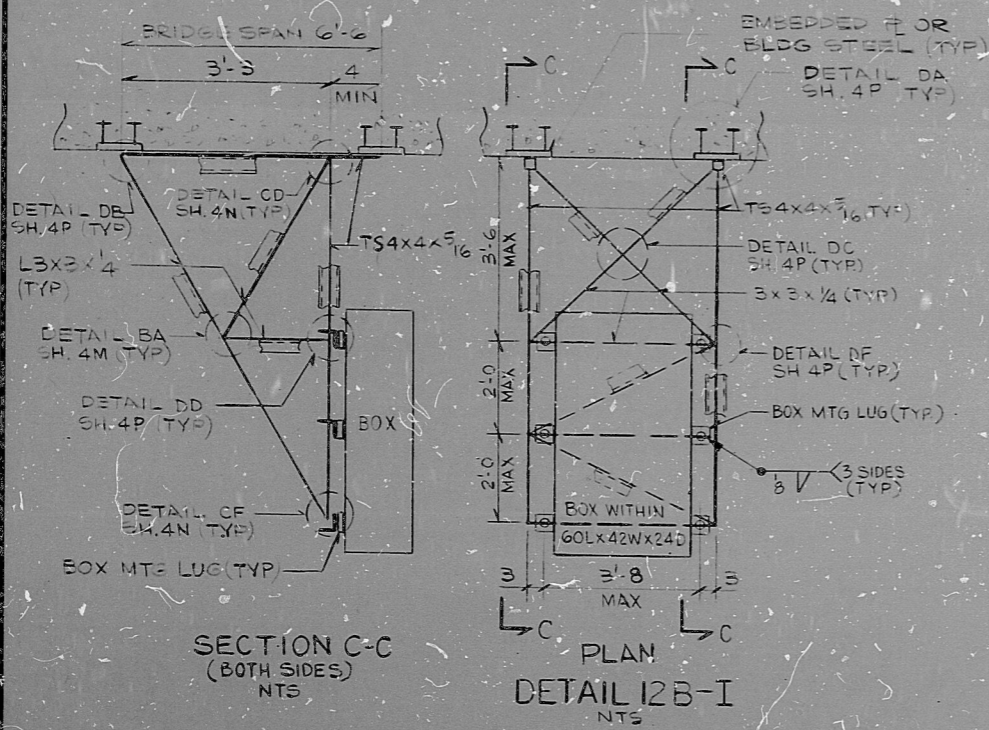

FOR BOX TYPES I AND IV CEILING MOUNTED IN RAB OR FHB ZONES I & II *

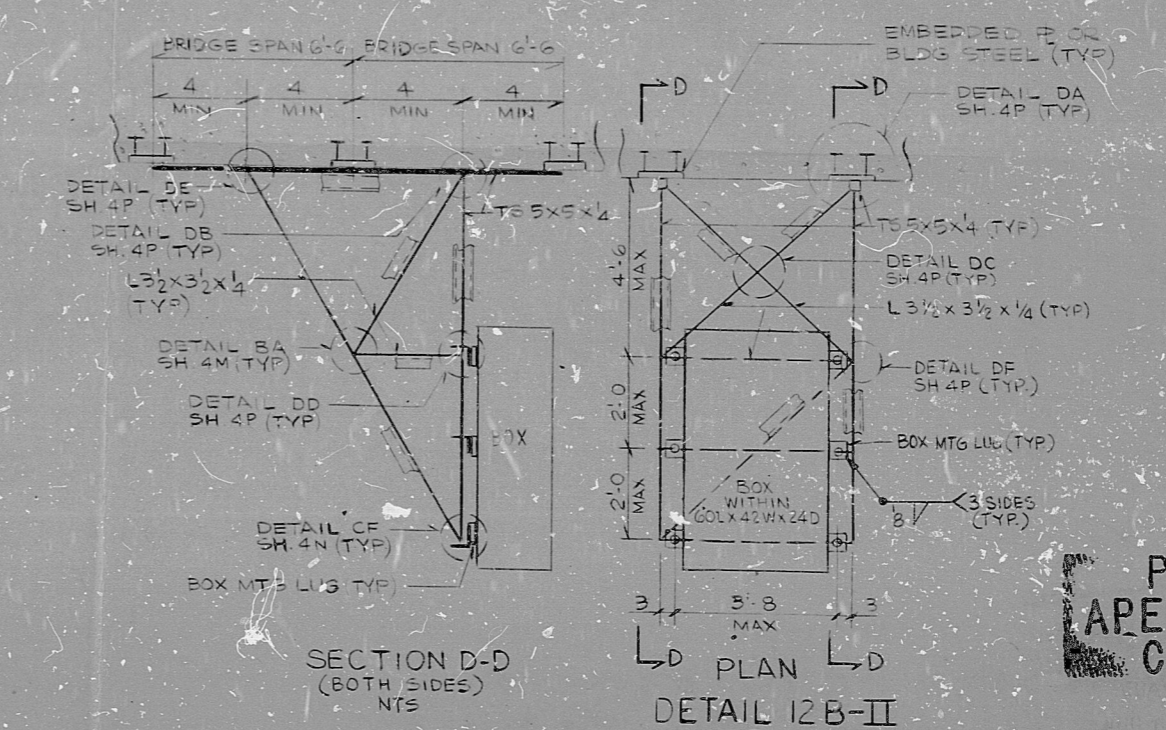

FOR BOX TYPES I AND IV CEILING MOUNTED IN RAB OR FHB ZONES I & II *

PRC APERTURE CARD

NOTE:
* FOR DEFINITION OF SEISMIC SUPPORT ZONES I & II SEE DWG D-5023 FIG. 3 SH 55-2 (GEN NOTES, SYM & REF DWGS)

THIS SHEET IS FOR SEISMIC APPLICATIONS IN RAB AND FHB ONLY.

REVISION 1 DWG REDRAWN

5		NUCLEAR SAFETY RELATED		WPPSS QUALITY CLASS I & G	
4		EBASCO SERVICES INCORPORATED		WASHINGTON PUBLIC POWER SUPPLY SYSTEM	
3		DIV. ELEC. DR. J.D.G.		NUCLEAR PROJECTS NO. 3 & 5	
2		CH. F.D. BEANE		BOX DETAILS	
1		DATE APR 11 1979		SEISMIC MOUNTING DETAILS	
REV.	DATE	BY	APPROVED	WPPS-3240	
				D-5033	
				SHEET 4D	

8.5"

11"

17"

RIDS

8303290723

