



FIGURE 10 1803 0-77 416230

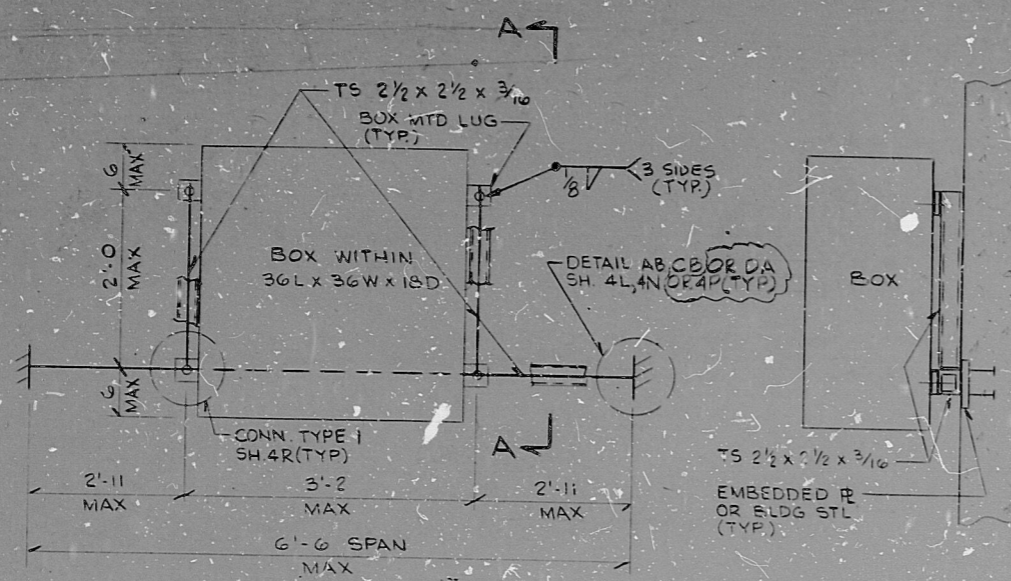

DETAIL 16A
N.T.S.

FOR BOX TYPES I & IV
WALL SURFACE MOUNTED IN RAB OR FHB, ZONE I *


SECTION A-A
N.T.S.

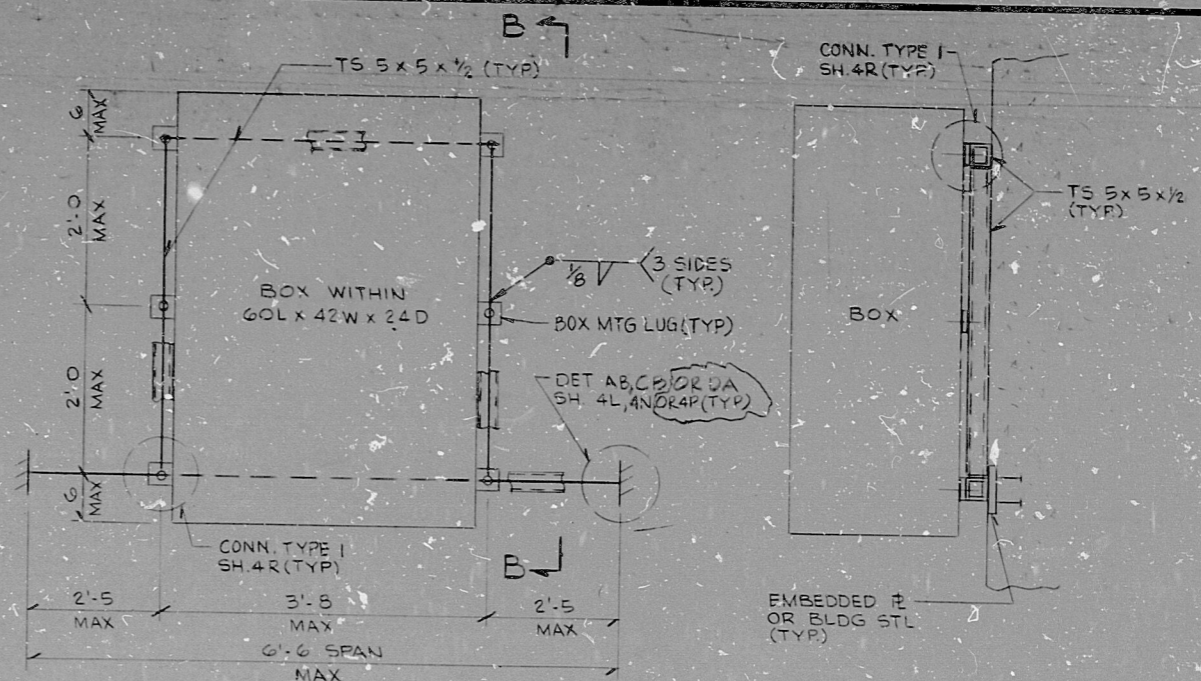

DETAIL 16B
N.T.S.

FOR BOX TYPES I & IV
WALL SURFACE MOUNTED IN RAB OR FHB, ZONE I *


SECTION B-B
N.T.S.

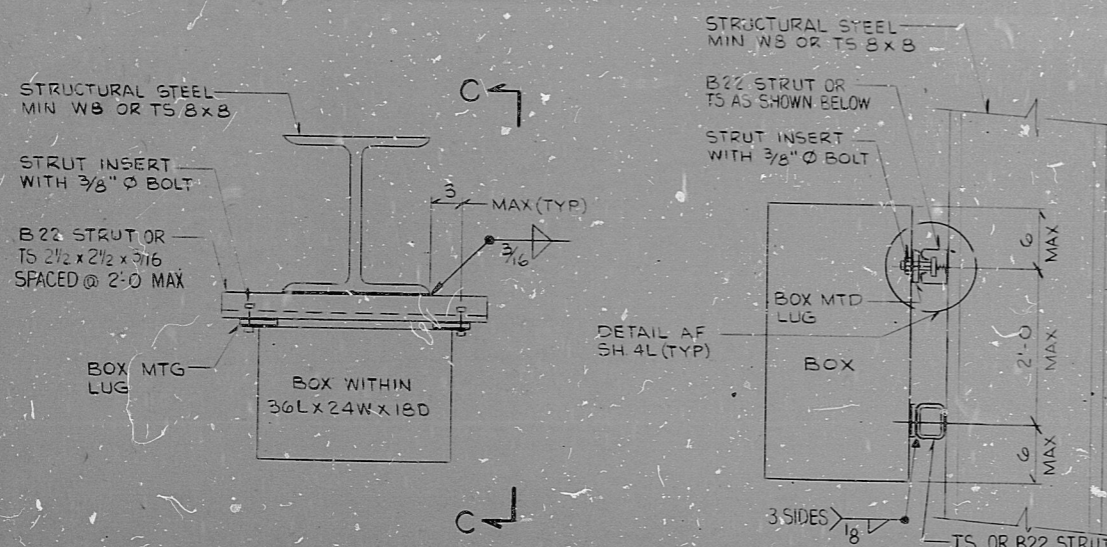

DETAIL 17A
N.T.S.

FOR BOX TYPES I & IV
STRUCTURAL STEEL MOUNTED IN RAB OR FHB, ZONE I *

SECTION C-C
N.T.S.

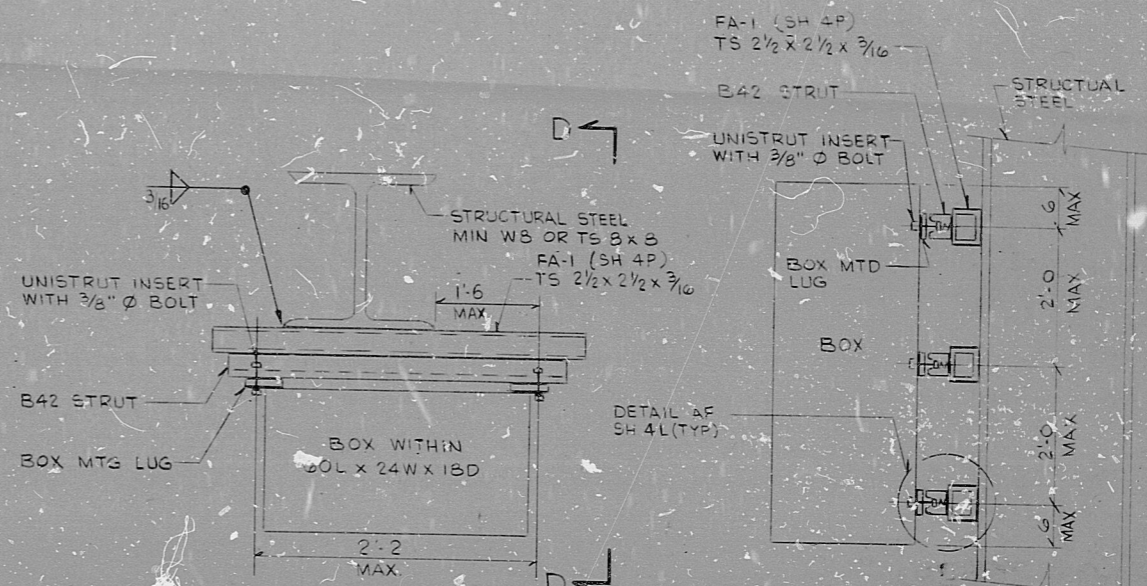

DETAIL 18A
N.T.S.

FOR BOX TYPES I & IV
STRUCTURAL STEEL MOUNTED IN RAB OR FHB, ZONE I *

SECTION D-D
N.T.S.

NOTE
* FOR DEFINITION OF SEISMIC SUPPORT ZONES I & II
SEE DWG D-5023, FIG 3, SH 55-2 (GEN NOTES, SYM & REF DWGS)

THIS SHEET IS FOR SEISMIC APPLICATIONS IN RAB AND FHB ONLY.

REVISION 1 DWG REDRAWN

REV.	DATE	BY	APPROVED
5			
4			
3	7-31-81	JDA	LMH
2	3-6-81	SP	LMH
1	12-1-80	LM	LMH

EBASCO SERVICES INCORPORATED
DIV. ELECT. DR. JDG
CH. F.D. BEANE
DATE APR 11, 1979

APPROVED
[Signature]

WASHINGTON PUBLIC POWER
SUPPLY SYSTEM
NUCLEAR PROJECTS NO. 3 & 5
BOX DETAILS
SEISMIC MOUNTING DETAILS

WPPS-3240
D-5033
SHEET 1

PRC
APERTURE
CARD

RIDS

803290728

