



BOX L W D  
60 x 30 x 24  
60 x 18 x 18


BOX L W D  
42 x 36 x 12  
42 x 24 x 18  
42 x 24 x 12  
42 x 18 x 30  
42 x 18 x 12  
42 x 18 x 18  
42 x 18 x 10

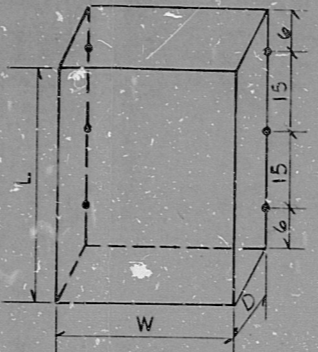


BOX L W D  
24 x 30 x 18  
24 x 30 x 12  
24 x 24 x 12  
24 x 18 x 12  
24 x 12 x 18  
24 x 12 x 12  
24 x 12 x 10  
24 x 12 x 6  
24 x 6 x 6

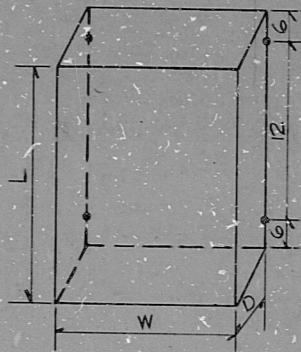


BOX L W D  
36 x 36 x 18  
36 x 36 x 12  
36 x 36 x 10  
36 x 30 x 18  
36 x 30 x 12  
36 x 24 x 30  
36 x 24 x 24  
36 x 24 x 18  
36 x 24 x 12  
36 x 18 x 30  
36 x 18 x 18  
36 x 18 x 15  
36 x 18 x 12  
36 x 12 x 10  
36 x 12 x 24  
36 x 12 x 18  
36 x 12 x 12  
36 x 12 x 10  
36 x 18 x 30

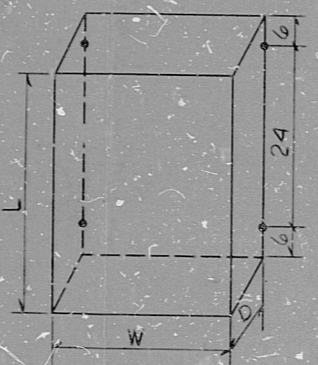


BOX L W D  
18 x 24 x 12  
18 x 18 x 10  
18 x 12 x 10

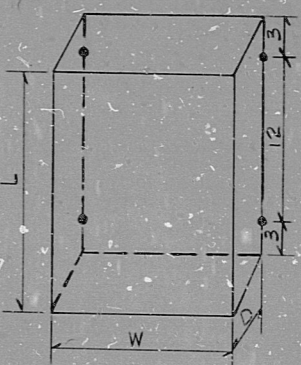

BOX L W D  
54 x 48 x 24  
54 x 42 x 16

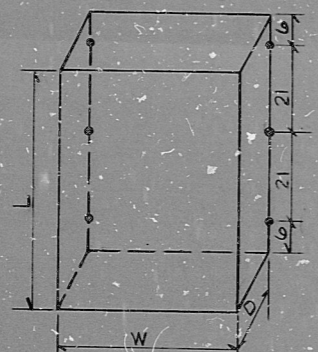


BOX L W D  
12 x 12 x 8  
12 x 12 x 6  
12 x 8 x 6

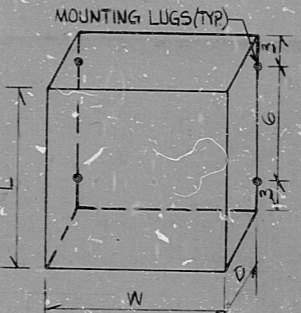


PRC APERTURE CARD

BOX L W D  
48 x 48 x 24  
48 x 48 x 18  
48 x 42 x 18  
48 x 36 x 24  
48 x 36 x 18  
48 x 36 x 12  
48 x 30 x 18

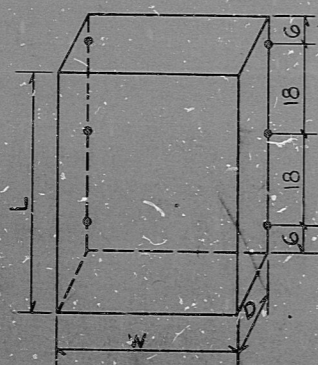

BOX L W D  
30 x 36 x 12  
30 x 30 x 12  
30 x 24 x 36  
30 x 24 x 18  
30 x 24 x 12  
30 x 18 x 15  
30 x 18 x 12  
30 x 12 x 12  
30 x 12 x 18

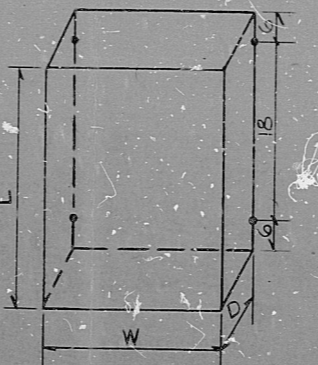

NOTE: THIS SHEET CONTAINS MOUNTING LUG LOCATION FOR TYPE I & IV BOXES 60" AND UNDER IN LENGTH (L)

3			
2	12-1-80	WD	WJ
1	8-1-80	SP	WJ
REV.	DATE	BY	APPROVED

EBASCO SERVICES INCORPORATED  
DIV. ELECT. DR. REL.  
CH. F. D. BEANE  
DATE APR. 17, 1979

WASHINGTON PUBLIC POWER SUPPLY SYSTEM  
NUCLEAR PROJECTS NO. 3 & 5  
BOX DETAILS  
LUG SPACING DETAILS

WPPSS QUALITY CLASS I, II, G  
WPPS-3240  
D-5033  
SHEET 4G

RIDS

8303290729

