


WPPSS 3240 G 5308

A
B
C
D
E
F
G
H
I
J
K
L
M
N

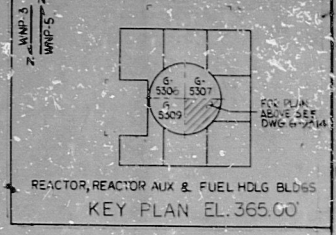

- NOTES:
1. FOR GENERAL NOTES, SYMBOLS & REFERENCE DWGS. SEE DWG. D-5022
 2. TRAY DIMENSIONS ARE TO 1/2 OF REACTOR BUILDING UNLESS OTHERWISE NOTED.
 3. TRAYS ARE 12" WIDE UNLESS NOTED.

THIS DRAWING CONTAINS:
CONSTRUCTION CONTRACT NO. 898
CONSTRUCTION CONTRACT NO. 899

THE SCOPE OF THE 898 CONTRACT INCLUDES ALL EMBEDDED ELECTRICAL WORK IN REACTOR BUILDING. THE SCOPE OF THE 899 CONTRACT INCLUDES THE INSTALLATION OF ELECTRICAL EQUIPMENT, CONDUITS, CABLE TRAYS, EXPOSED EQUIPMENT, GROUNDING TERMINATIONS & EXPOSED CONDUITS. FOR FURTHER DETAILS SEE CONSTR. SPECIFICATIONS.

APPROVED FOR CONSTRUCTION

THIS DWG INCORPORATED ALL 513 CHANGE NOTICES RECEIVED AS OF 5-30-61

ALL DETAILS SHOWN ON THIS DRAWING WITHIN THE SCOPE OF THE CONTRACT SHALL BE INCLUDED IN THE CONTRACTOR'S BASE PRICED PRICE. THE USE OF TERMS SUCH AS "RELEASED" AND/OR "LATER" SHALL NOT BE INTERPRETED AS WAIVING THE CONTRACTOR'S RESPONSIBILITY.

WPPSS QUALITY CLASS III-G

POOR ORIGINAL

P.R.G. APERTURE CARD



NEAR SAFETY RELATED

WASHINGTON PUBLIC POWER SUPPLY SYSTEM
NUCLEAR PROJECTS NO. 388
FOR 400 MW INSTALLATION
1954-1960 MW INSTALLATION

REACTOR BLDG. EL. 365.00
CONDUIT TRAYS & CABLE SHEATHING

PROVIDED SERVICES INCORPORATED

PLAN EL. 365.00

1 (22-26) EL. 307-3	2 (22-26) EL. 307-3	3 (22-26) EL. 307-3	4 (22-26) EL. 307-3	5 (22-26) EL. 307-3	6 (22-26) EL. 307-3
1 (22-26) EL. 307-3	2 (22-26) EL. 307-3	3 (22-26) EL. 307-3	4 (22-26) EL. 307-3	5 (22-26) EL. 307-3	6 (22-26) EL. 307-3

3	11-2-61	SP	RM	1	1
GENERAL REVISION	INCORPORATES DCN EDGES				
2	5-15-60	SP	AV	1	1
GENERAL REVISION	FASCO SERVICES INCORPORATED				

RIDS

8303290866

