


WPPS-324C G-5309

1579Q-SMAR-4	1579Q-SMAR-4	1579Q-SMAR-4	1579Q-SMAR-4	1579Q-SMAR-4
EL 365.0	EL 365.0	EL 365.0	EL 365.0	EL 365.0
1579Q-SMAR-4	1579Q-SMAR-4	1579Q-SMAR-4	1579Q-SMAR-4	1579Q-SMAR-4
EL 365.0	EL 365.0	EL 365.0	EL 365.0	EL 365.0

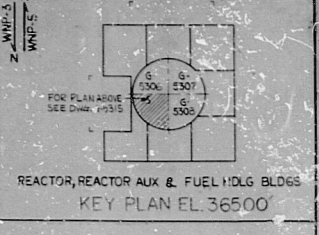

- NOTES:
- FOR GENERAL NOTES, SYMBOLS & REFERENCE DWG'S SEE DWG. D-5023
  - TRAY DIMENSIONS ARE TO REACTOR BUILDING UNLESS OTHERWISE NOTED
  - TRAYS ARE 12" WIDE UNLESS NOTED

THIS DRAWING CONTAINS:  
 CONSTRUCTION CONTRACT NO. 245  
 CONSTRUCTION CONTRACT NO. 259

THE SCOPE OF THE 1950 CONTRACT INCLUDES ALL EMBEDDED ELECTRICAL WORK IN REACTOR BUILDINGS. THE SCOPE OF THE 1950 CONTRACT INCLUDES THE INSTALLATION OF ELECTRICAL EQUIPMENT, BUSES, CABLE TRAYS, EXPOSED EQUIPMENT GROUNDING TREATMENTS & EXPOSED CONDUITS. FOR FURTHER DETAILS SEE CONSTRUCTION SPECIFICATIONS.

**APPROVED FOR CONSTRUCTION**

THIS DRAWING INCORPORATES ALL 4-D CHANGES NOTICES RECEIVED AS OF 07-30-61

WPPSS QUALITY CLASS II, G

PRO APERTURE CARD



**NUCLEAR SAFETY RELATED**

WASHINGTON PUBLIC POWER SUPPLY SYSTEM  
 NUCLEAR PROJECTS NO. 383  
 1950-1950 NEW INSTALLATION  
 1950-1950 NEW INSTALLATION

REACTOR BLDG. EL. 365.00  
 CONDUIT TRAYS & HDG. S.H. 4

INCORPORATED: COR. 25, 26, 31, 46, 65, 9	FOR: EE-132, 186, 229, 230, 235, 2, 3, 27
3-11-61	SP. R.H. 10-17-61
GENERAL REVISION, INCORPORATES DOW EDG.	2-15-60
GENERAL REVISION	1-25-60



PART PLAN EL 365.0  
(THIS DWG. FC)

PLAN EL 365.00



**RIDS**

8303290868

